

**NOTES**  
 1456 SQ. FT.  
 6/12 ROOF PITCH  
 12" RAFTER TAILS


COPYRIGHT 2003  
 DYNAMIC HOMES, LLC  
 ALL RIGHTS RESERVED

NOTE:  
 REPRODUCTIONS  
 OF PLANS MAY  
 OR MAY NOT BE  
 TO SCALE  
 FOR SALE  
 FROM PLANS.

NO.	DESCRIPTION	DATE

PROJECT TITLE  
 SPRUCE HOLLOW

MODEL NO.  
 3RM2852B

 

**DYNAMIC HOMES, LLC**  
 525 ROOSEVELT P.O. BOX 1127  
 55002 SAINT LAMAR (218) 847-2811

PLANT DATE:


SHEET TITLE:  
 FLOOR PLAN

DATE: 8/15/08

CHECKED BY: DANE

DRAWN BY: 8/15/08

SHEET OF

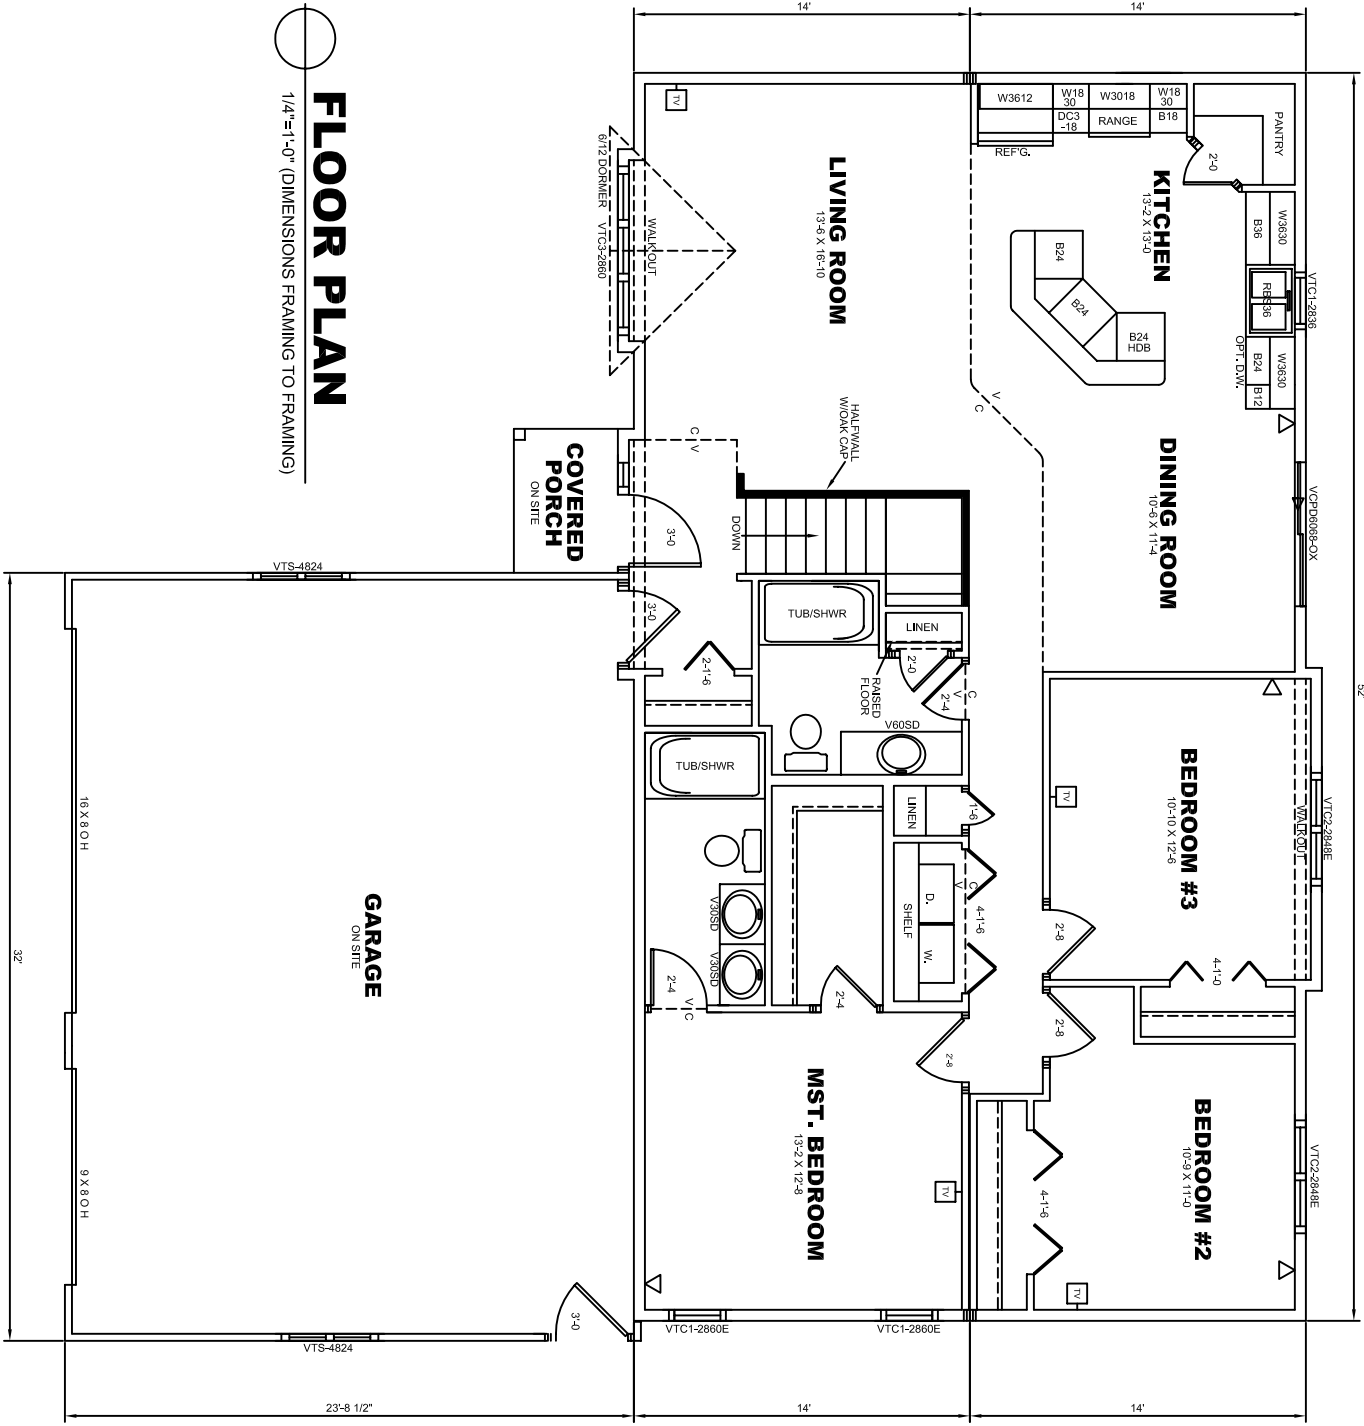

**FLOOR PLAN**  
 1/4"=1'-0" (DIMENSIONS FRAMING TO FRAMING)