


NOTES:
 HOUSE - 1,764 SQ. FT.
 PORCH - 43 SQ. FT.
 TOTAL - 1,807 SQ. FT.
 6/12 ROOF PITCH
 W/ 12" RAFTER TAILS
 *9' CEILING THROUGH-OUT
 WHOLE HOUSE*

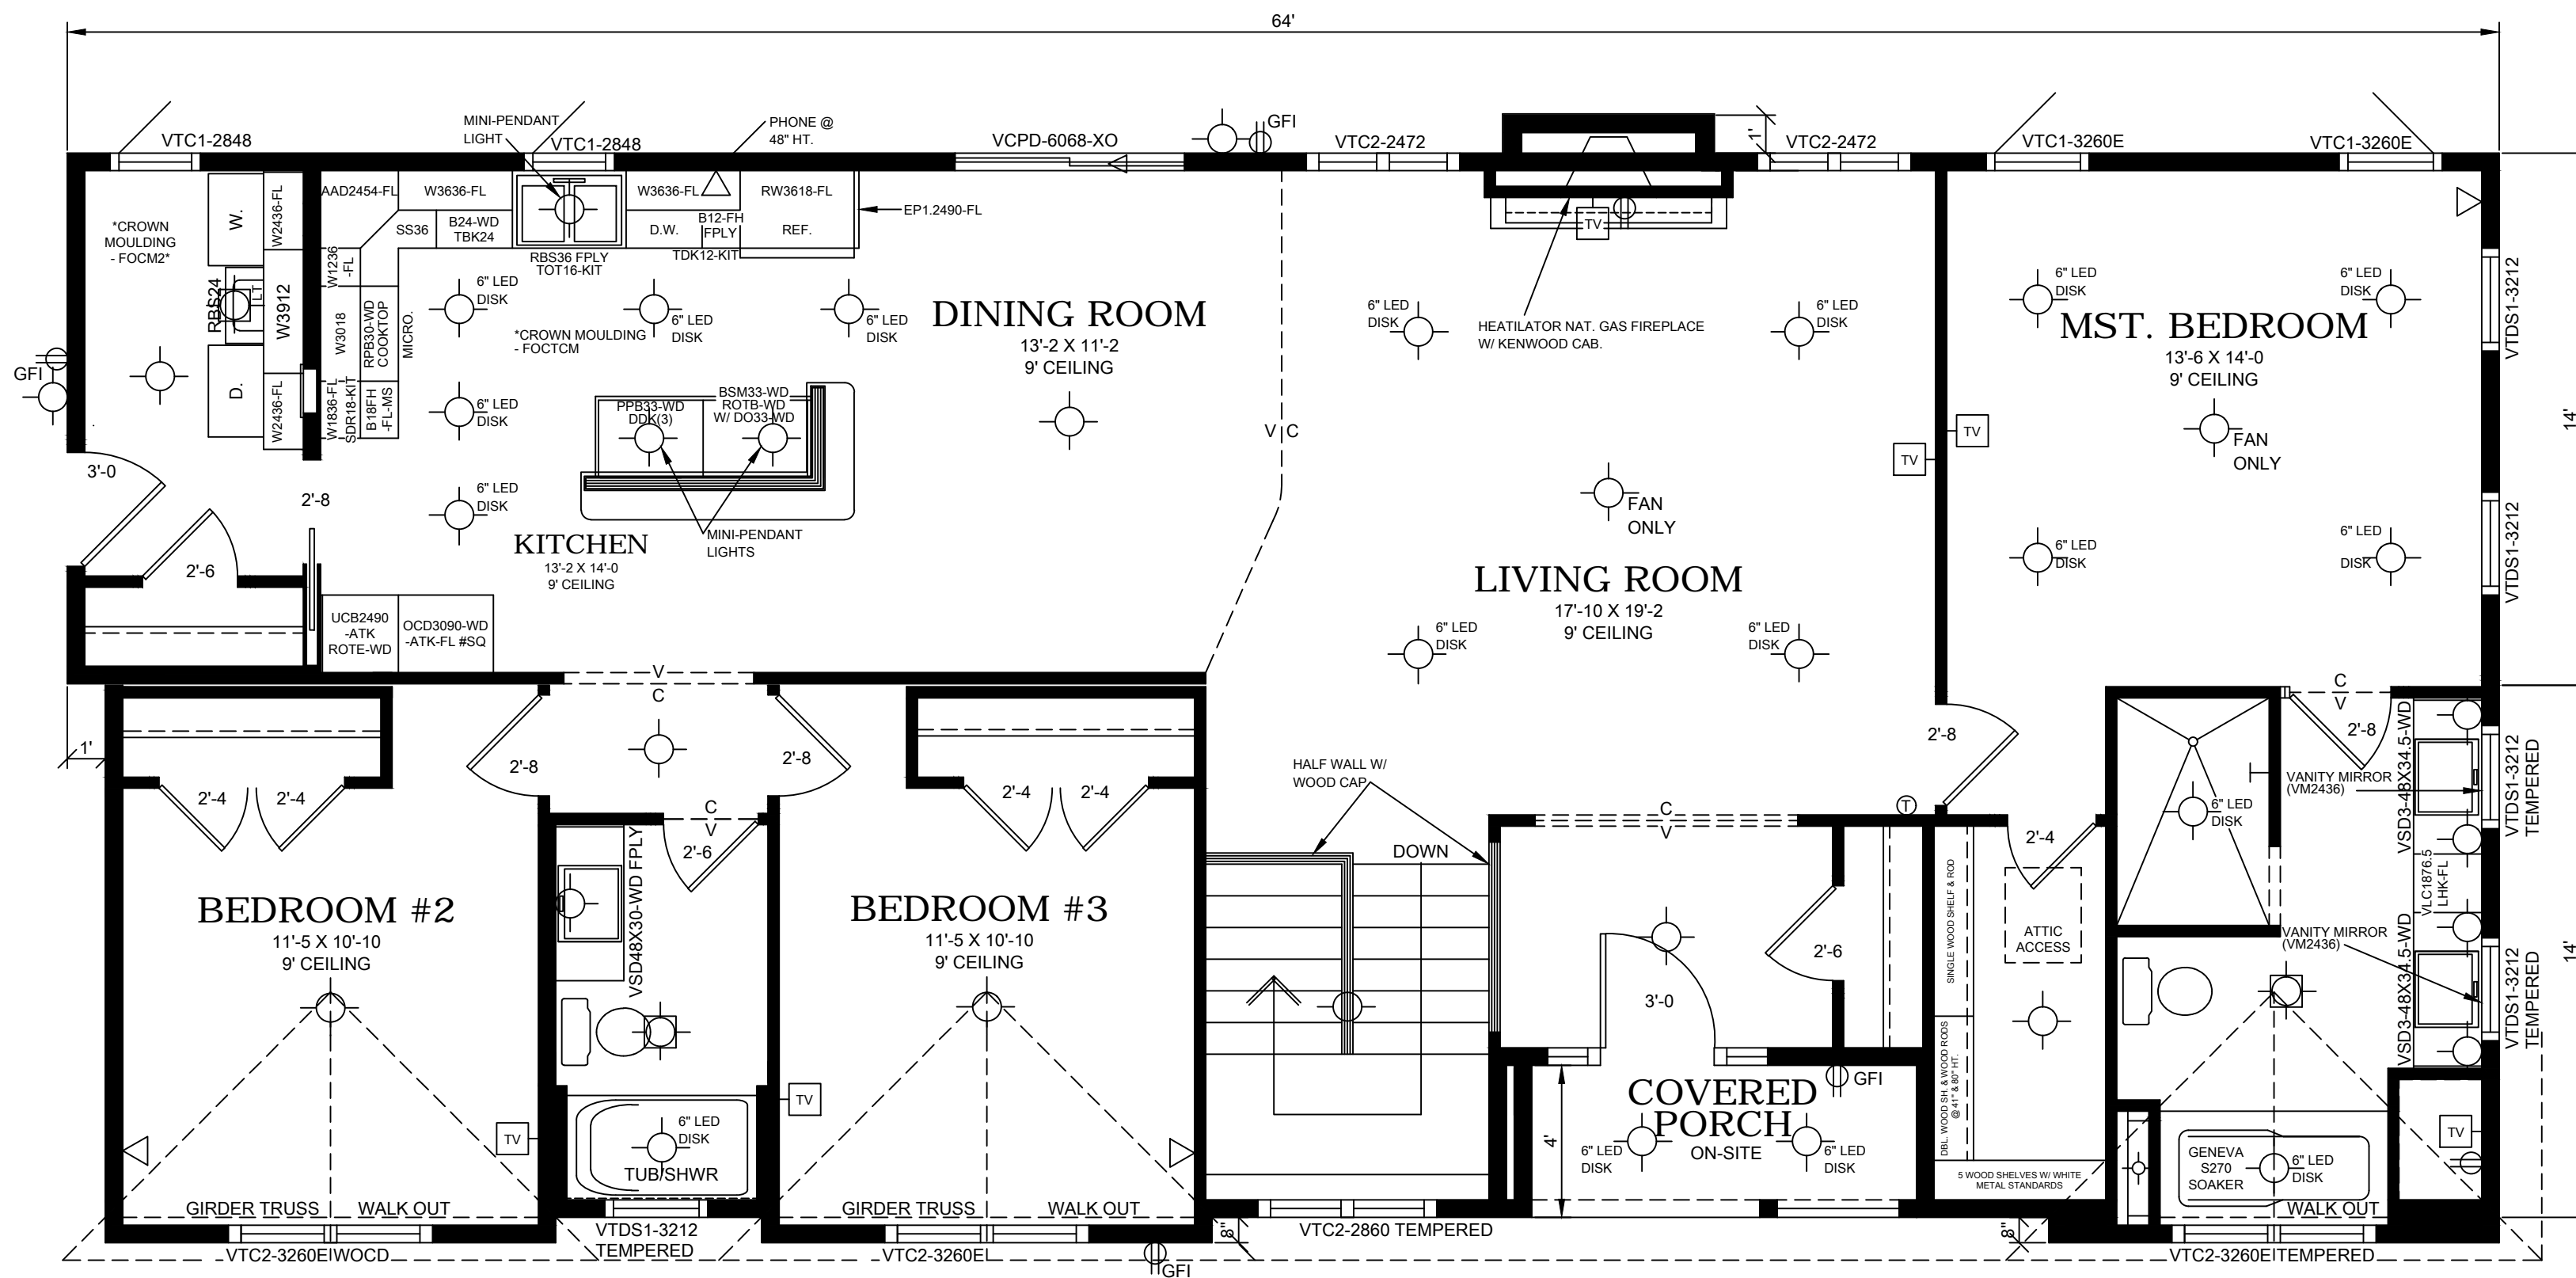

FLOOR PLAN

1/4"=1'-0" (DIMENSIONS FRAMING TO FRAMING)

NO.	DESCRIPTION	DATE
4)	MISC. (RJS)	11-04-16
3)	MISC. (KCG)	07-18-16
2)	MISC. (DLA)	07-08-16
1)	MISC. (DLA)	06-28-16

REVISIONS

PROJECT TITLE:
DYNAMIC HOMES

HOMEOWNER:
LOT MODEL
Q8240

MODEL NO.
3RM2863/64

UNIT LETTERS
A & B

HOUSE NO.
W20458(MN)

STATE APPROVAL NO.
MFG1611-00098

NOTE:
 REPRODUCTIONS
 OF PLANS MAY
 OR MAY NOT BE
 TO SCALE.
 DO NOT SCALE
 FROM PLANS.

DYNAMIC HOMES LLC

525 ROOSEVELT
 DETROIT LAKES
 58502

P.O. BOX 1137
 MINNESOTA
 (218) 847-2611

PLANT DATE:

SHEET TITLE:
PRESENTATION PLAN

DRAWN BY
 LTS

DATE
 11-09-16

SHEET OF