

FLOOR PLAN
 1/4" = 1'-0" (DIMENSIONS FRAMING TO FRAMING)

NOTES

COPYRIGHT 2003
 DYNAMIC HOMES, LLC
 ALL RIGHTS RESERVED
 NOTE:
 REPRODUCTIONS
 OF PLANS MAY
 OR MAY NOT BE
 TO SCALE
 DO NOT SCALE
 FROM PLANS.

NO.	DESCRIPTION	DATE
REVISIONS		

PROJECT TITLE


MODEL NO.

UNIT LETTERS

INCLUDE NO.

20539

STATE APPROVAL NO.

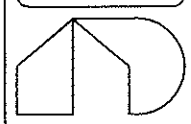

DYNAMIC HOMES LLC


525 ROOSEVELT P. O. BOX 1137
 DETROIT LAKES, MINNESOTA
 55602 (718) 847-0611

FLYBY DATE

SHEET TITLE

DRAWN BY DATE

SHEET OF

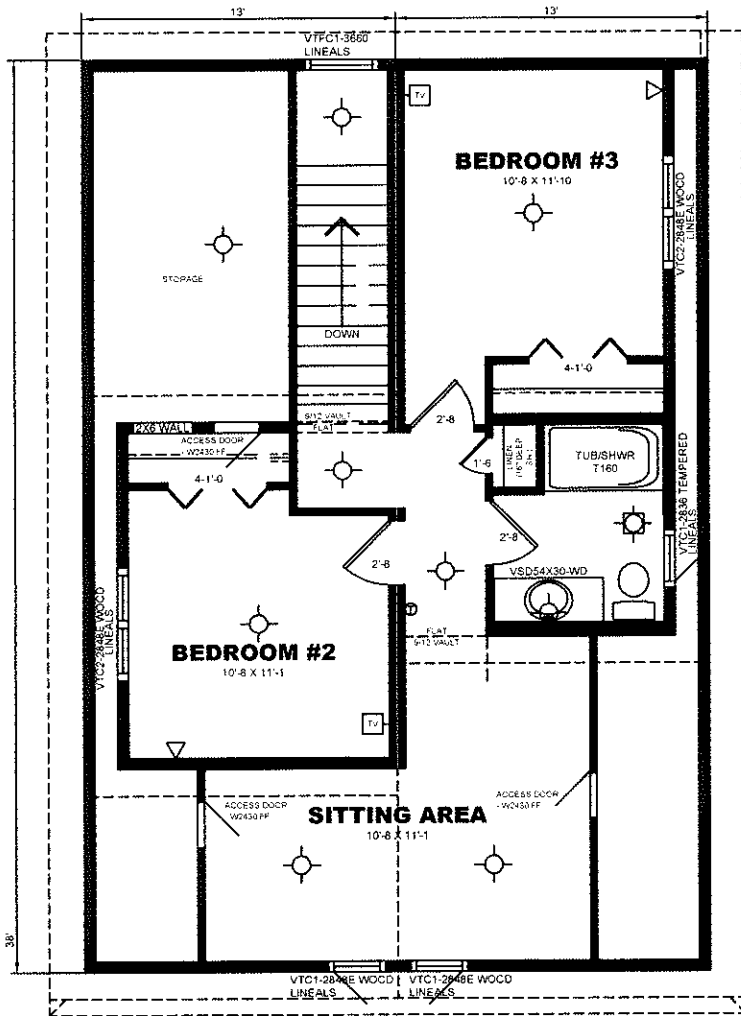


U.L. FLOOR PLAN

1/4"=1'-0" (DIMENSIONS FRAMING TO FRAMING)

50163

COPYRIGHT 2003
DYNAMIC HOMES, LLC
ALL RIGHTS RESERVED

NOTE:
REPRODUCTIONS
OF PLANS MAY
OR MAY NOT BE
TO SCALE.
DO NOT SCALE
FROM PLANS.

NO	DESCRIPTION	DATE
REVISIONS		
PROJECT TITLE		
MODEL NO		
SHEET LETTERS		
HOUSE NO 20532		
STATE APPROVAL NO		
		
DYNAMIC HOMES LLC 525 POOSEVELT DETROIT LAKES MICHIGAN 48002 P O BOX 1137 MINNESOTA 55002 (218) 847-0611		
PLANT DATE		
SHEET TITLE		
DRAWN BY	DATE	
SHEET	OF	