


**FLOOR PLAN**  
1/4"=1'-0" (DIMENSIONS FRAMING TO FRAMING)

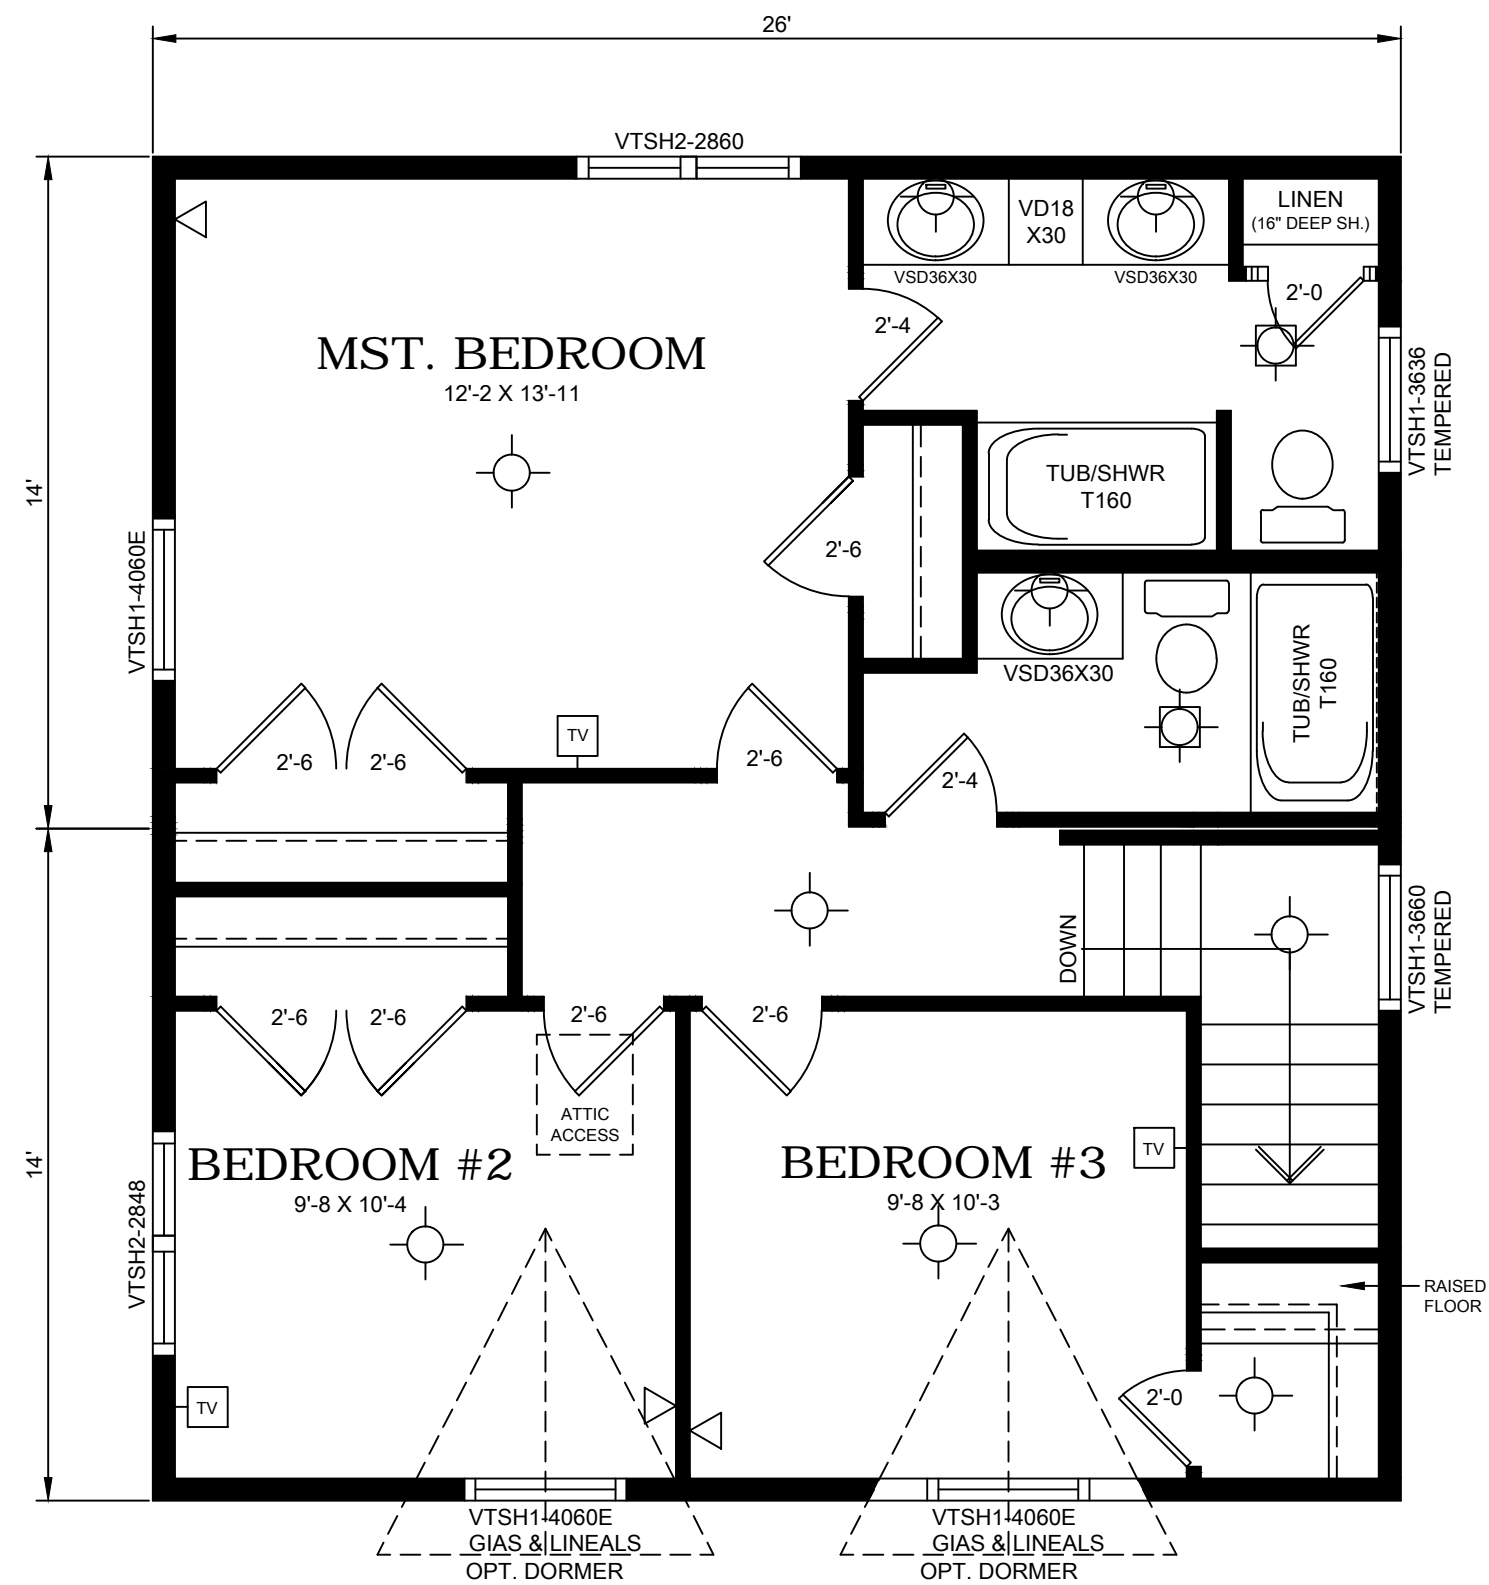

**U.L. FLOOR PLAN**  
1/4"=1'-0" (DIMENSIONS FRAMING TO FRAMING)

NOTES:  
 MAIN FLOOR - 728 SQ. FT.  
 U.L. FLOOR - 728 SQ. FT.  
 TOTAL - 1,456 SQ. FT.  
 6/12 ROOF PITCH  
 W/ 12" RAFTER TAILS

COPYRIGHT 2017  
 DYNAMIC HOMES, LLC  
 ALL RIGHTS RESERVED

NOTE:  
 REPRODUCTIONS  
 OF PLANS MAY  
 OR MAY NOT BE  
 TO SCALE.  
 DO NOT SCALE  
 FROM PLANS.

NO.	DESCRIPTION	DATE
5).	DELETE SOFFIT SINK AREA (LTS)	03-26-18
4).	MISC. (DLA)	01-26-18
3).	WINDOWS ADD (LS)	10-06-17
2).	WINDOWS ADD (LS)	10-06-17
1).	WINDOWS /PORCH (LS)	09-28-17

REVISIONS


PROJECT TITLE:

MODEL NO.  
**3TS2826**

UNIT LETTERS  
**A, B, C, & D**

HOUSE NO.  
**W20746(MN)**

STATE APPROVAL NO.  
**MFG1803-00002**

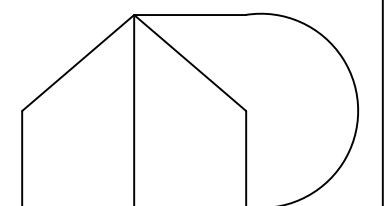

**DYNAMIC HOMES LLC**  
 525 ROOSEVELT DETROIT LAKES 56502 P.O. BOX 1137 MINNESOTA (218) 847-2611

PLANT DATE:

SHEET TITLE:  
**PRESENTATION PLAN**

DRAWN BY  
**LTS** DATE  
**02-12-18**

SHEET OF