


FLOOR PLAN
1/4"=1'-0" (DIMENSIONS FRAMING TO FRAMING)

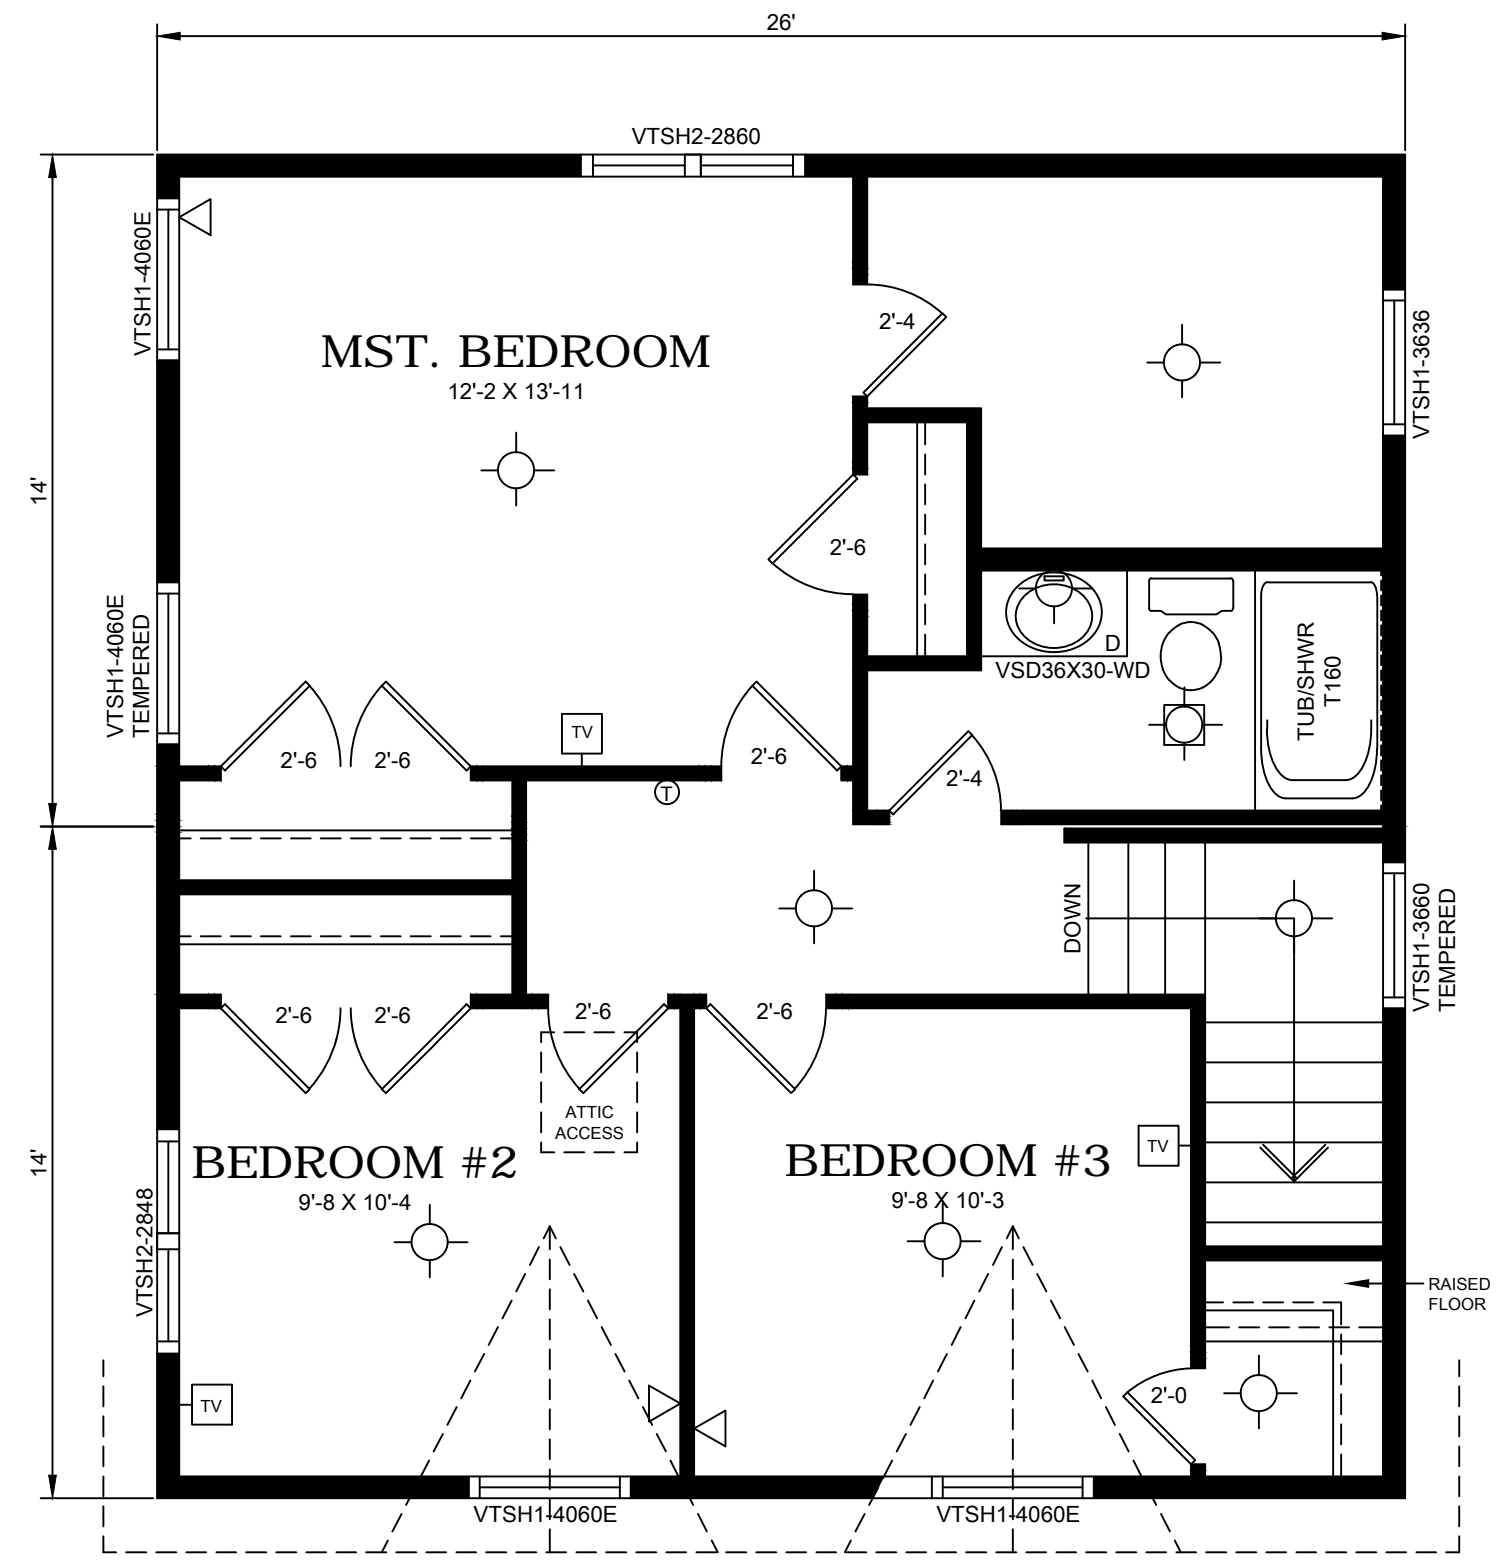

U.L. FLOOR PLAN
1/4"=1'-0" (DIMENSIONS FRAMING TO FRAMING)

NOTES:
 MAIN FLOOR - 728 SQ. FT.
 U.L. FLOOR - 728 SQ. FT.
 TOTAL - 1,456 SQ. FT.
 6/12 ROOF PITCH
 W/ 12" RAFTER TAILS

COPYRIGHT 2017
 DYNAMIC HOMES, LLC
 ALL RIGHTS RESERVED

NOTE:
 REPRODUCTIONS
 OF PLANS MAY
 OR MAY NOT BE
 TO SCALE.
 DO NOT SCALE
 FROM PLANS.

NO.	DESCRIPTION	DATE
5).	DELETE SOFFIT	03-26-18
4).	SINK AREA (LTS)	01-26-18
3).	MISC. (DLA)	10-06-17
2).	WINDOWS	10-06-17
1).	ADD (LS)	09-28-17


PROJECT TITLE:

MODEL NO.
3TS2826

UNIT LETTERS
A, B, C, & D

HOUSE NO.
W20790(MN)

STATE APPROVAL NO.
MFG1804-00021

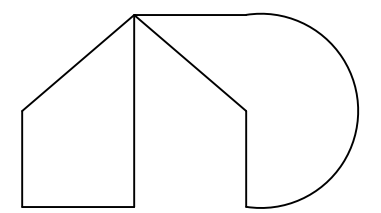

DYNAMIC HOMES LLC
 525 ROOSEVELT DETROIT LAKES 56502 P.O. BOX 1137 MINNESOTA (218) 847-2611

PLANT DATE:

SHEET TITLE:

DRAWN BY
LTS DATE
02-12-18

SHEET OF