


64'

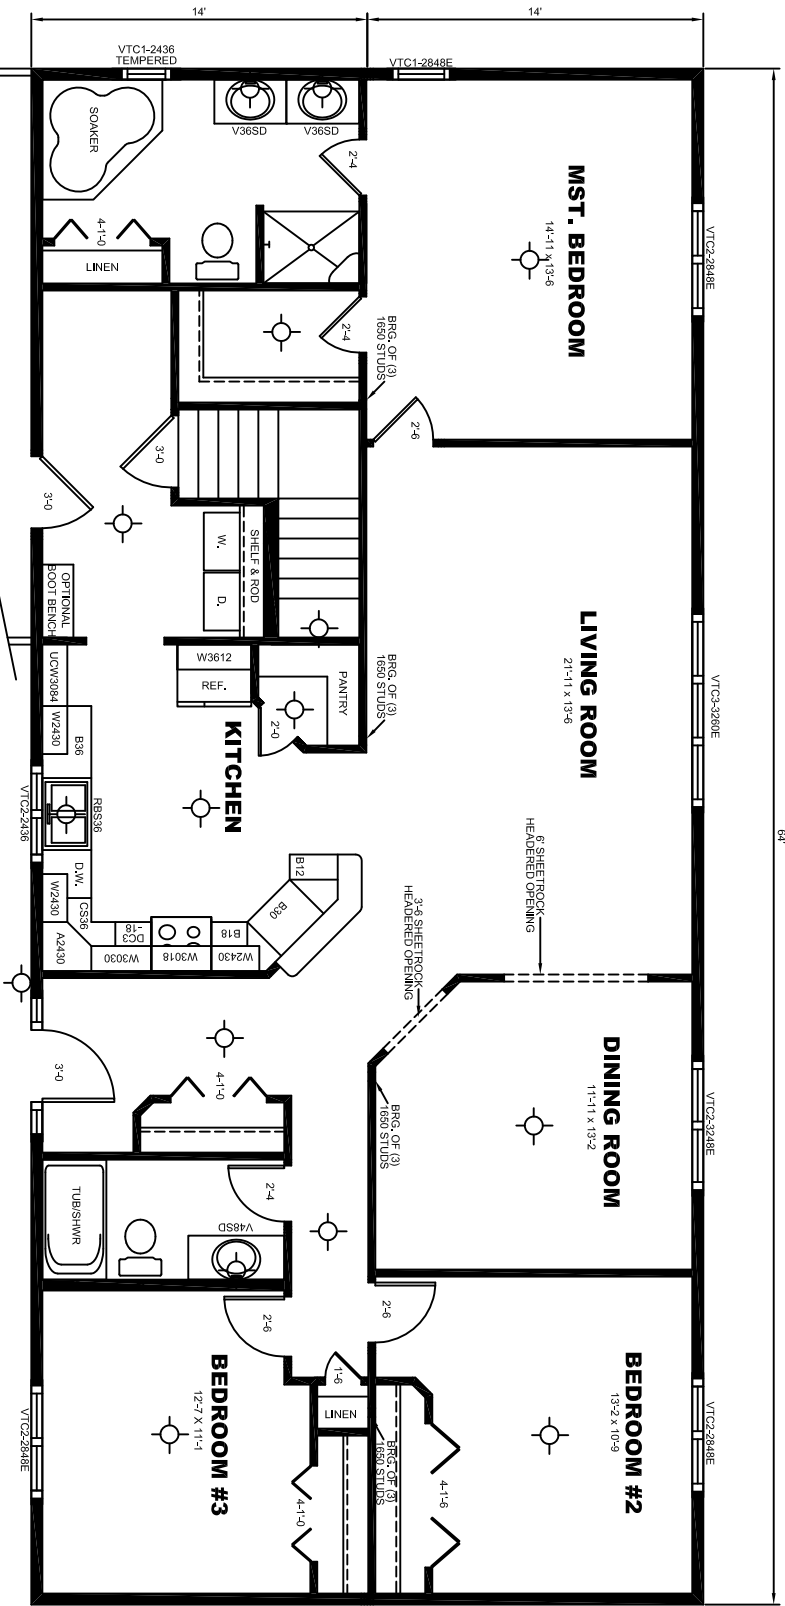

FLOOR PLAN

1/4"=1'-0" (DIMENSIONS FRAMING TO FRAMING)

NOTES:
 1792 SQ. FT.
 61/2 ROOM FITCH
 12' HEAD-LEN (VALS)


COPYRIGHT 2013
 DYNAMIC HOMES, LLC
 ALL RIGHTS RESERVED

NOTE:
 REPRODUCTIONS
 OF PLANS MAY
 OR PLAN NOT BE
 USED FOR CONSTRUCTION
 DO NOT SCALE
 FROM PLANS.

NO.	DESCRIPTION	DATE

PROJECT TITLE:
**RIVERWOOD
 3 BEDROOM**

MODEL NO.
 HOUSE NO.

 

DYNAMIC HOMES LLC
 528 ROCKSWELL
 BENTON LAKES
 MINNESOTA
 55926
 P.O. BOX 1137
 MINNESOTA
 55926
 (612) 974-5211

PLANT DATE:

SHEET TITLE:
 FLOOR PLAN

DRAWN BY
 JMC DATE
 10-23-09

CHECKED BY
 DATE

SHEET OF