

**U.L. FLOOR PLAN**  
 1/4"=1'-0" (DIMENSIONS FRAMING TO FRAMING)

MAIN FLOOR 1,446 SQ FT  
 U.L. FLOOR 1,446 SQ FT  
 27'7 1/2" & 31'2" ROOF PITCH  
 \*SEE ROOF FRAMING FOR  
 RAFTER TAIL DIMS\*  
 9' CLO ON MAIN FLOOR

© COPYRIGHT 2003  
 DYNAMIC HOMES, LLC  
 ALL RIGHTS RESERVED

NOTE:  
 DIMENSIONS  
 OF FRAMING  
 OR FINISH MAY  
 VARY. DO NOT  
 SCALE.  
 DO NOT SCALE  
 FROM PLANS.

21	MISC. (CLM)	06/27/17
11	MISC. (ACD)	09/28/17
11	MISC. (ACD)	09/28/17


DYNAMIC HOMES  
 HOMEOWNER  
 CHALET MODEL  
 Q8429

3CH2B4B/54

A, B, C, A, D

W206996(MININD)

MFG:1803-00049

 


DYNAMIC HOMES LLC  
 525 BROADWAY  
 SUITE 100  
 WILMINGTON, DE 19801  
 302.436.1234

UL PRESENTATION PLAN

DATE: 07-28-18

SCALE: 1/4"=1'-0"

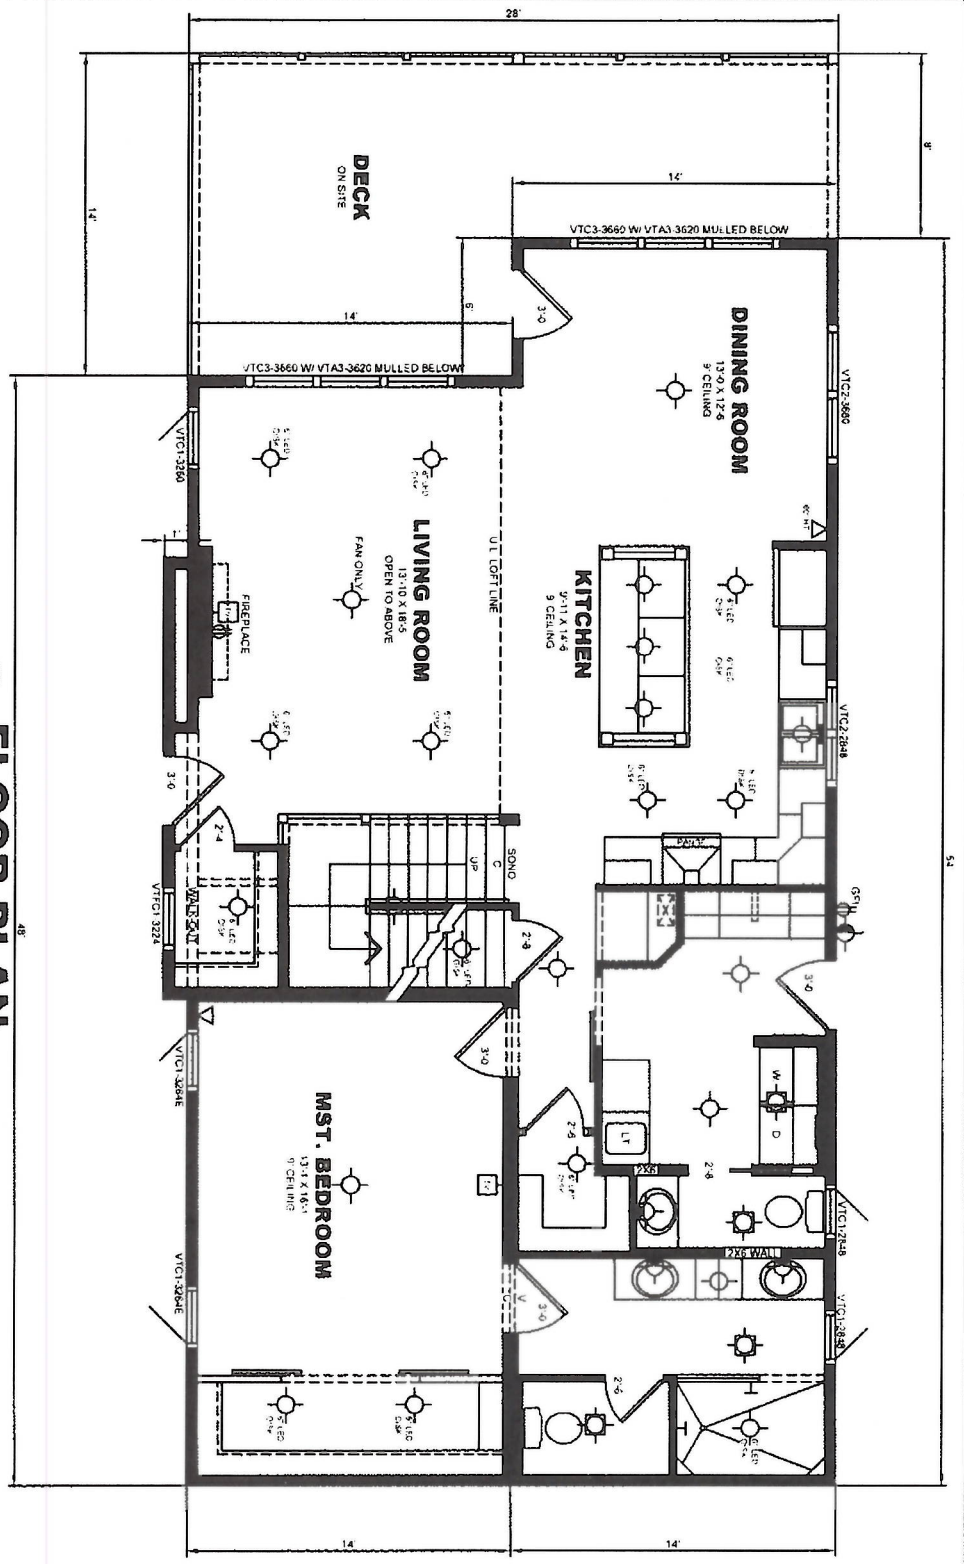

**FLOOR PLAN**  
 1/4"=1'-0" (DIMENSIONS FRAMING TO FRAMING)

MAIN FLOOR - 1,448 SQ. FT.  
 U.L. FLOOR - 2,418 SQ. FT.  
 TOTAL AREA - 3,866 SQ. FT.  
 SEE ROOF FRAMING PLAN  
 RAFTER TAIL DIM. SHOWN  
 9" O.L.D. ON MAIN FLOOR

NOTE:  
 REPRODUCTIONS OF THIS PLAN MAY BE MADE FOR PERSONAL USE ONLY. ALL RIGHTS RESERVED.  
 DO NOT SCALE FROM PLANS

2)	MISC. (O/LA)	09-27-17
1)	MISC. (PCG)	09-28-17
		23-08-2018

**DYNAMIC HOMES**  
 HOMEOWNER CHALET MODEL  
 Q8429

3CH2848/54  
 A, B, C, & D  
 W209996(M/N/D)

**DYNAMIC HOMES LLC**  
 642 ROOSEVELT UNIVERSITY BLVD  
 DEERFIELD, IL 60015  
 PHONE: 847.234.4400

DYNAMIC HOMES LLC 642 ROOSEVELT UNIVERSITY BLVD DEERFIELD, IL 60015 PHONE: 847.234.4400	PROJECT NO.: DESIGN PLAN: (NOTES SHEET PLAN)
DATE: L1S: 02.28.18	DRAWN BY: