

NOTES:  
 1,512 SQ. FT.  
 6/12 ROOF PITCH  
 W/ 12" RAFTER TAILS  
 9' CEILINGS  
 VERTICAL GLAS FRONT  
 ONLY

COPYRIGHT 2017  
 DYNAMIC HOMES, LLC  
 ALL RIGHTS RESERVED

NOTE:  
 REPRODUCTIONS  
 OF PLANS MAY  
 OR MAY NOT BE  
 TO SCALE.  
 DO NOT SCALE  
 FROM PLANS.

REVISIONS		
NO.	DESCRIPTION	DATE
2	MISC. (DLA)	6-12-20
1	MISC. (DLA)	6-2-20


PROJECT TITLE:  
**DYNAMIC HOMES**  
 FACEBOOK BECKER MODEL  
**Q9054-1**

MODEL NO.  
**3RM2854**

UNIT LETTERS  
**A & B**

HOUSE NO.  
**W21292 (MN/ND)**

STATE APPROVAL NO.  
**IIBC2006-0017**

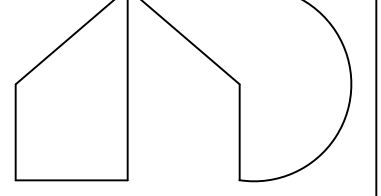


**DYNAMIC HOMES LLC**  
 525 ROOSEVELT  
 DETROIT LAKES  
 MINNESOTA  
 56502  
 P.O. BOX 1137  
 MINNESOTA  
 (218) 847-2611

PLANT DATE:

SHEET TITLE:  
**PRESENTATION PLAN**

DRAWN BY  
**KCG**  
 DATE  
**6-17-2020**

SHEET  
 OF

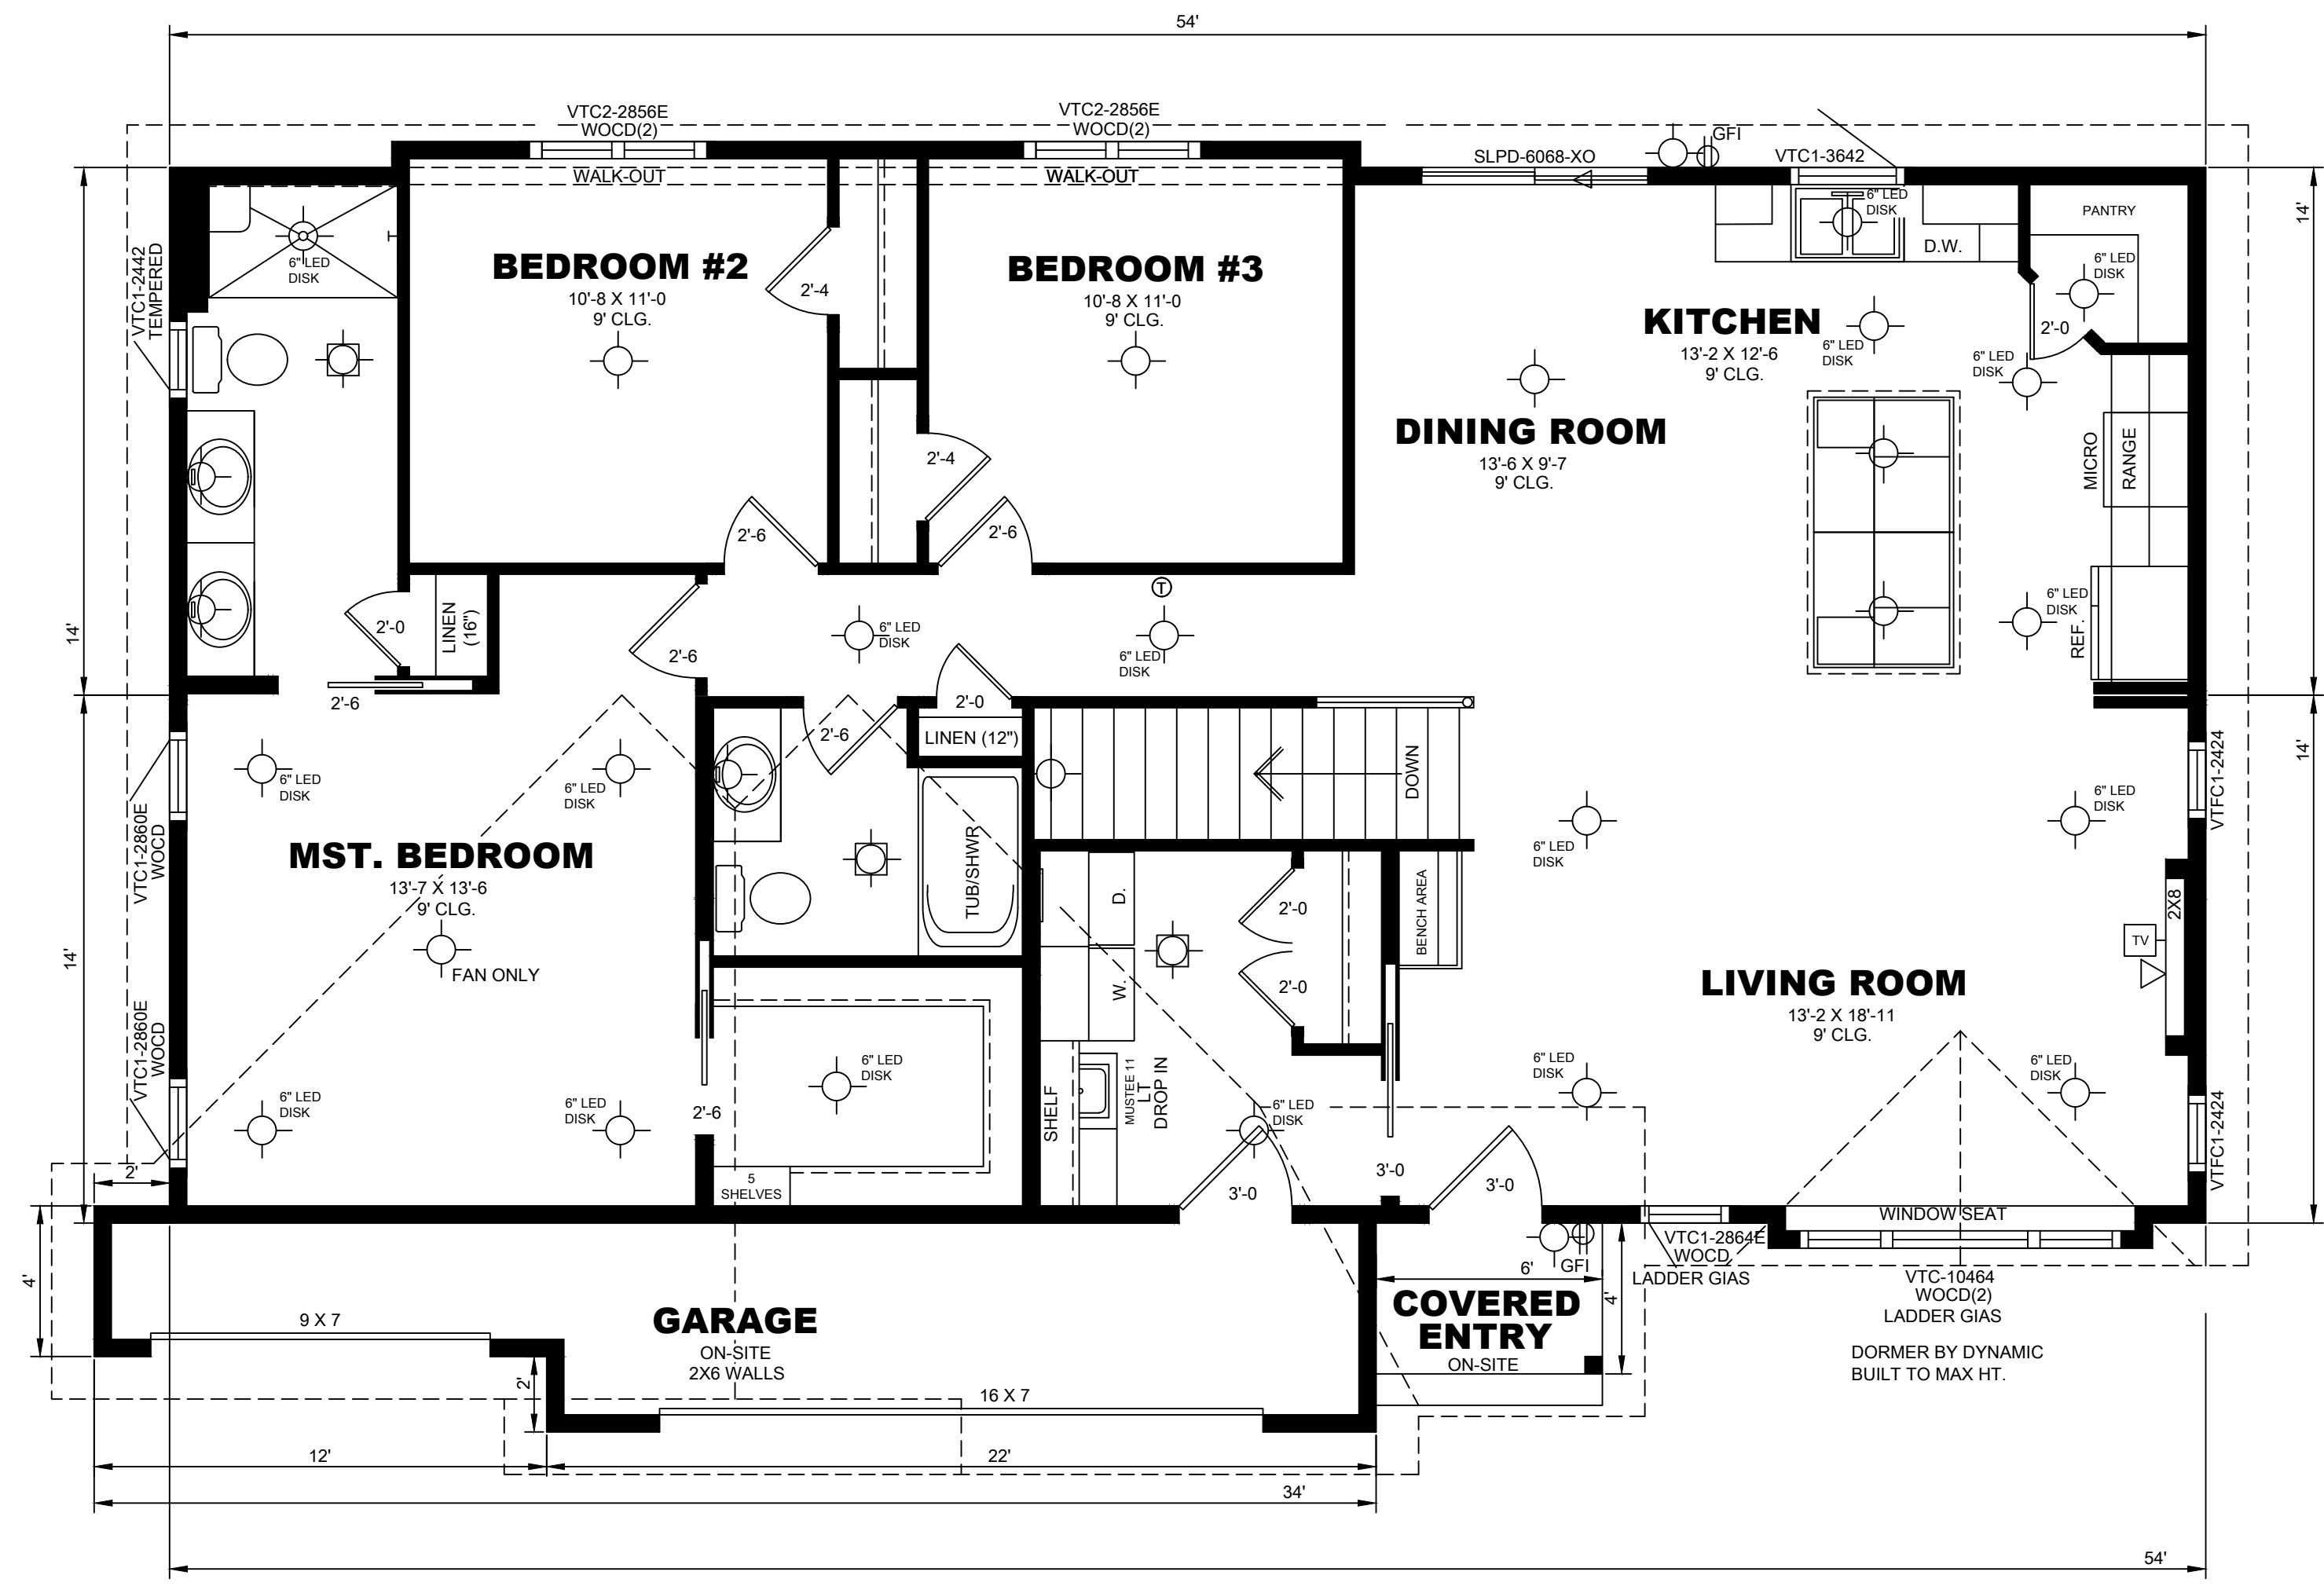

**FLOOR PLAN**  
 1/4"=1'-0" (DIMENSIONS FRAMING TO FRAMING)

**"BECKER"**