
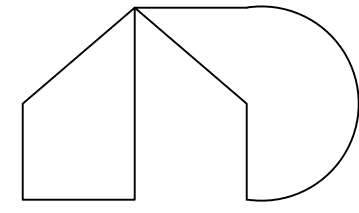
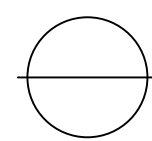


FLOOR PLAN

1/4"=1'-0" (DIMENSIONS FRAMING TO FRAMING)

HOUSE : W21504		DYNAMIC HOMES, LLC <small>525 ROOSEVELT AVE. DETROIT LAKES 56502</small>	<small>P.O. BOX 1137 MINNESOTA (218) 847-2611</small>	NOTE: REPRODUCTION OF PLANS MAY OR MAY NOT BE TO SCALE. DO NOT SCALE FROM PLANS
2,184 SQ. FT.				
<small>COPYRIGHT 2022 DYNAMIC HOMES, LLC ALL RIGHTS RESERVED</small>				

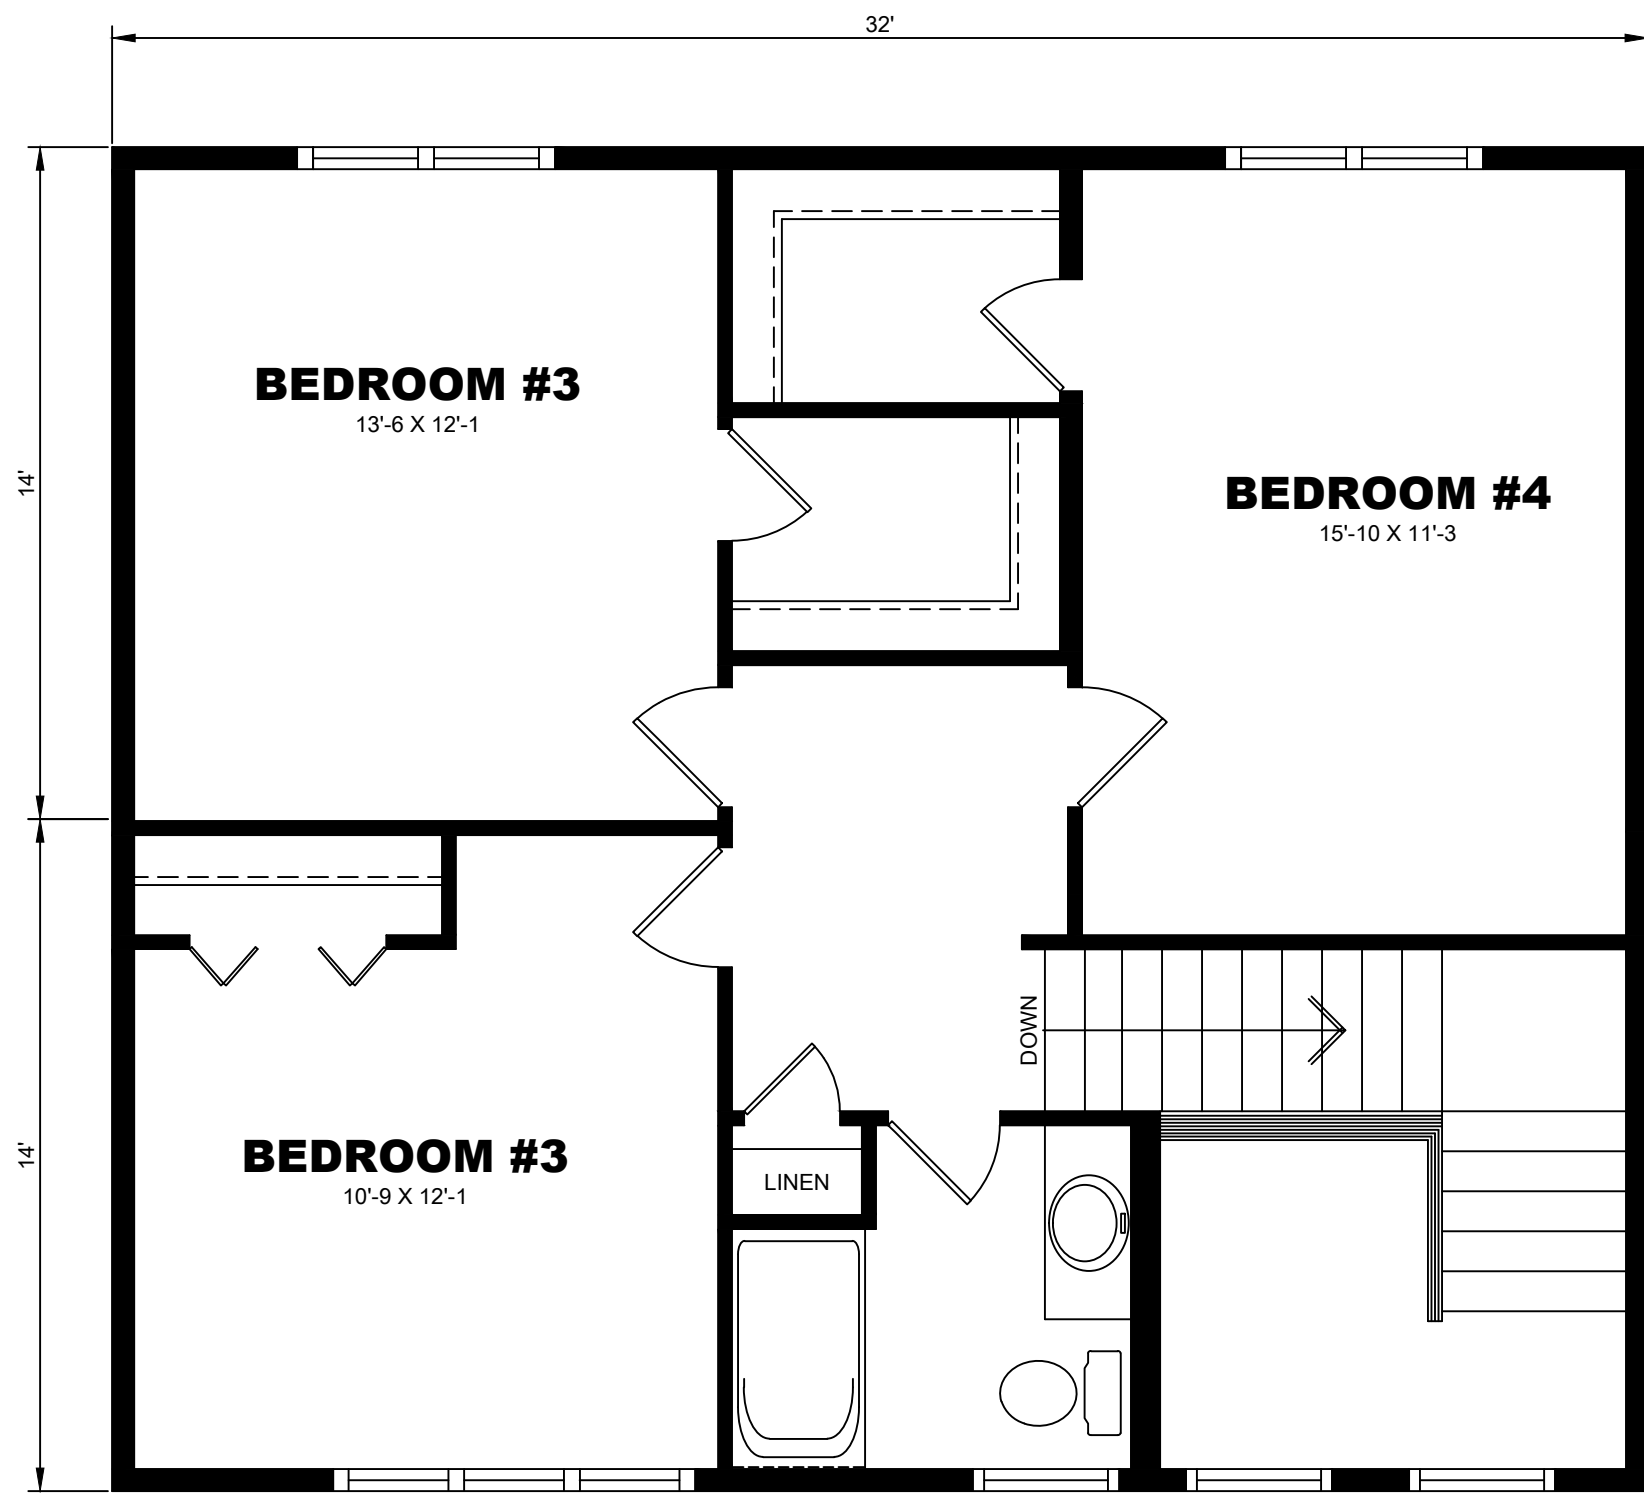

U.L. FLOOR PLAN

1/4"=1'-0" (DIMENSIONS FRAMING TO FRAMING)