



FLOOR PLAN

1/4"=1'-0" (DIMENSIONS FRAMING TO FRAMING)

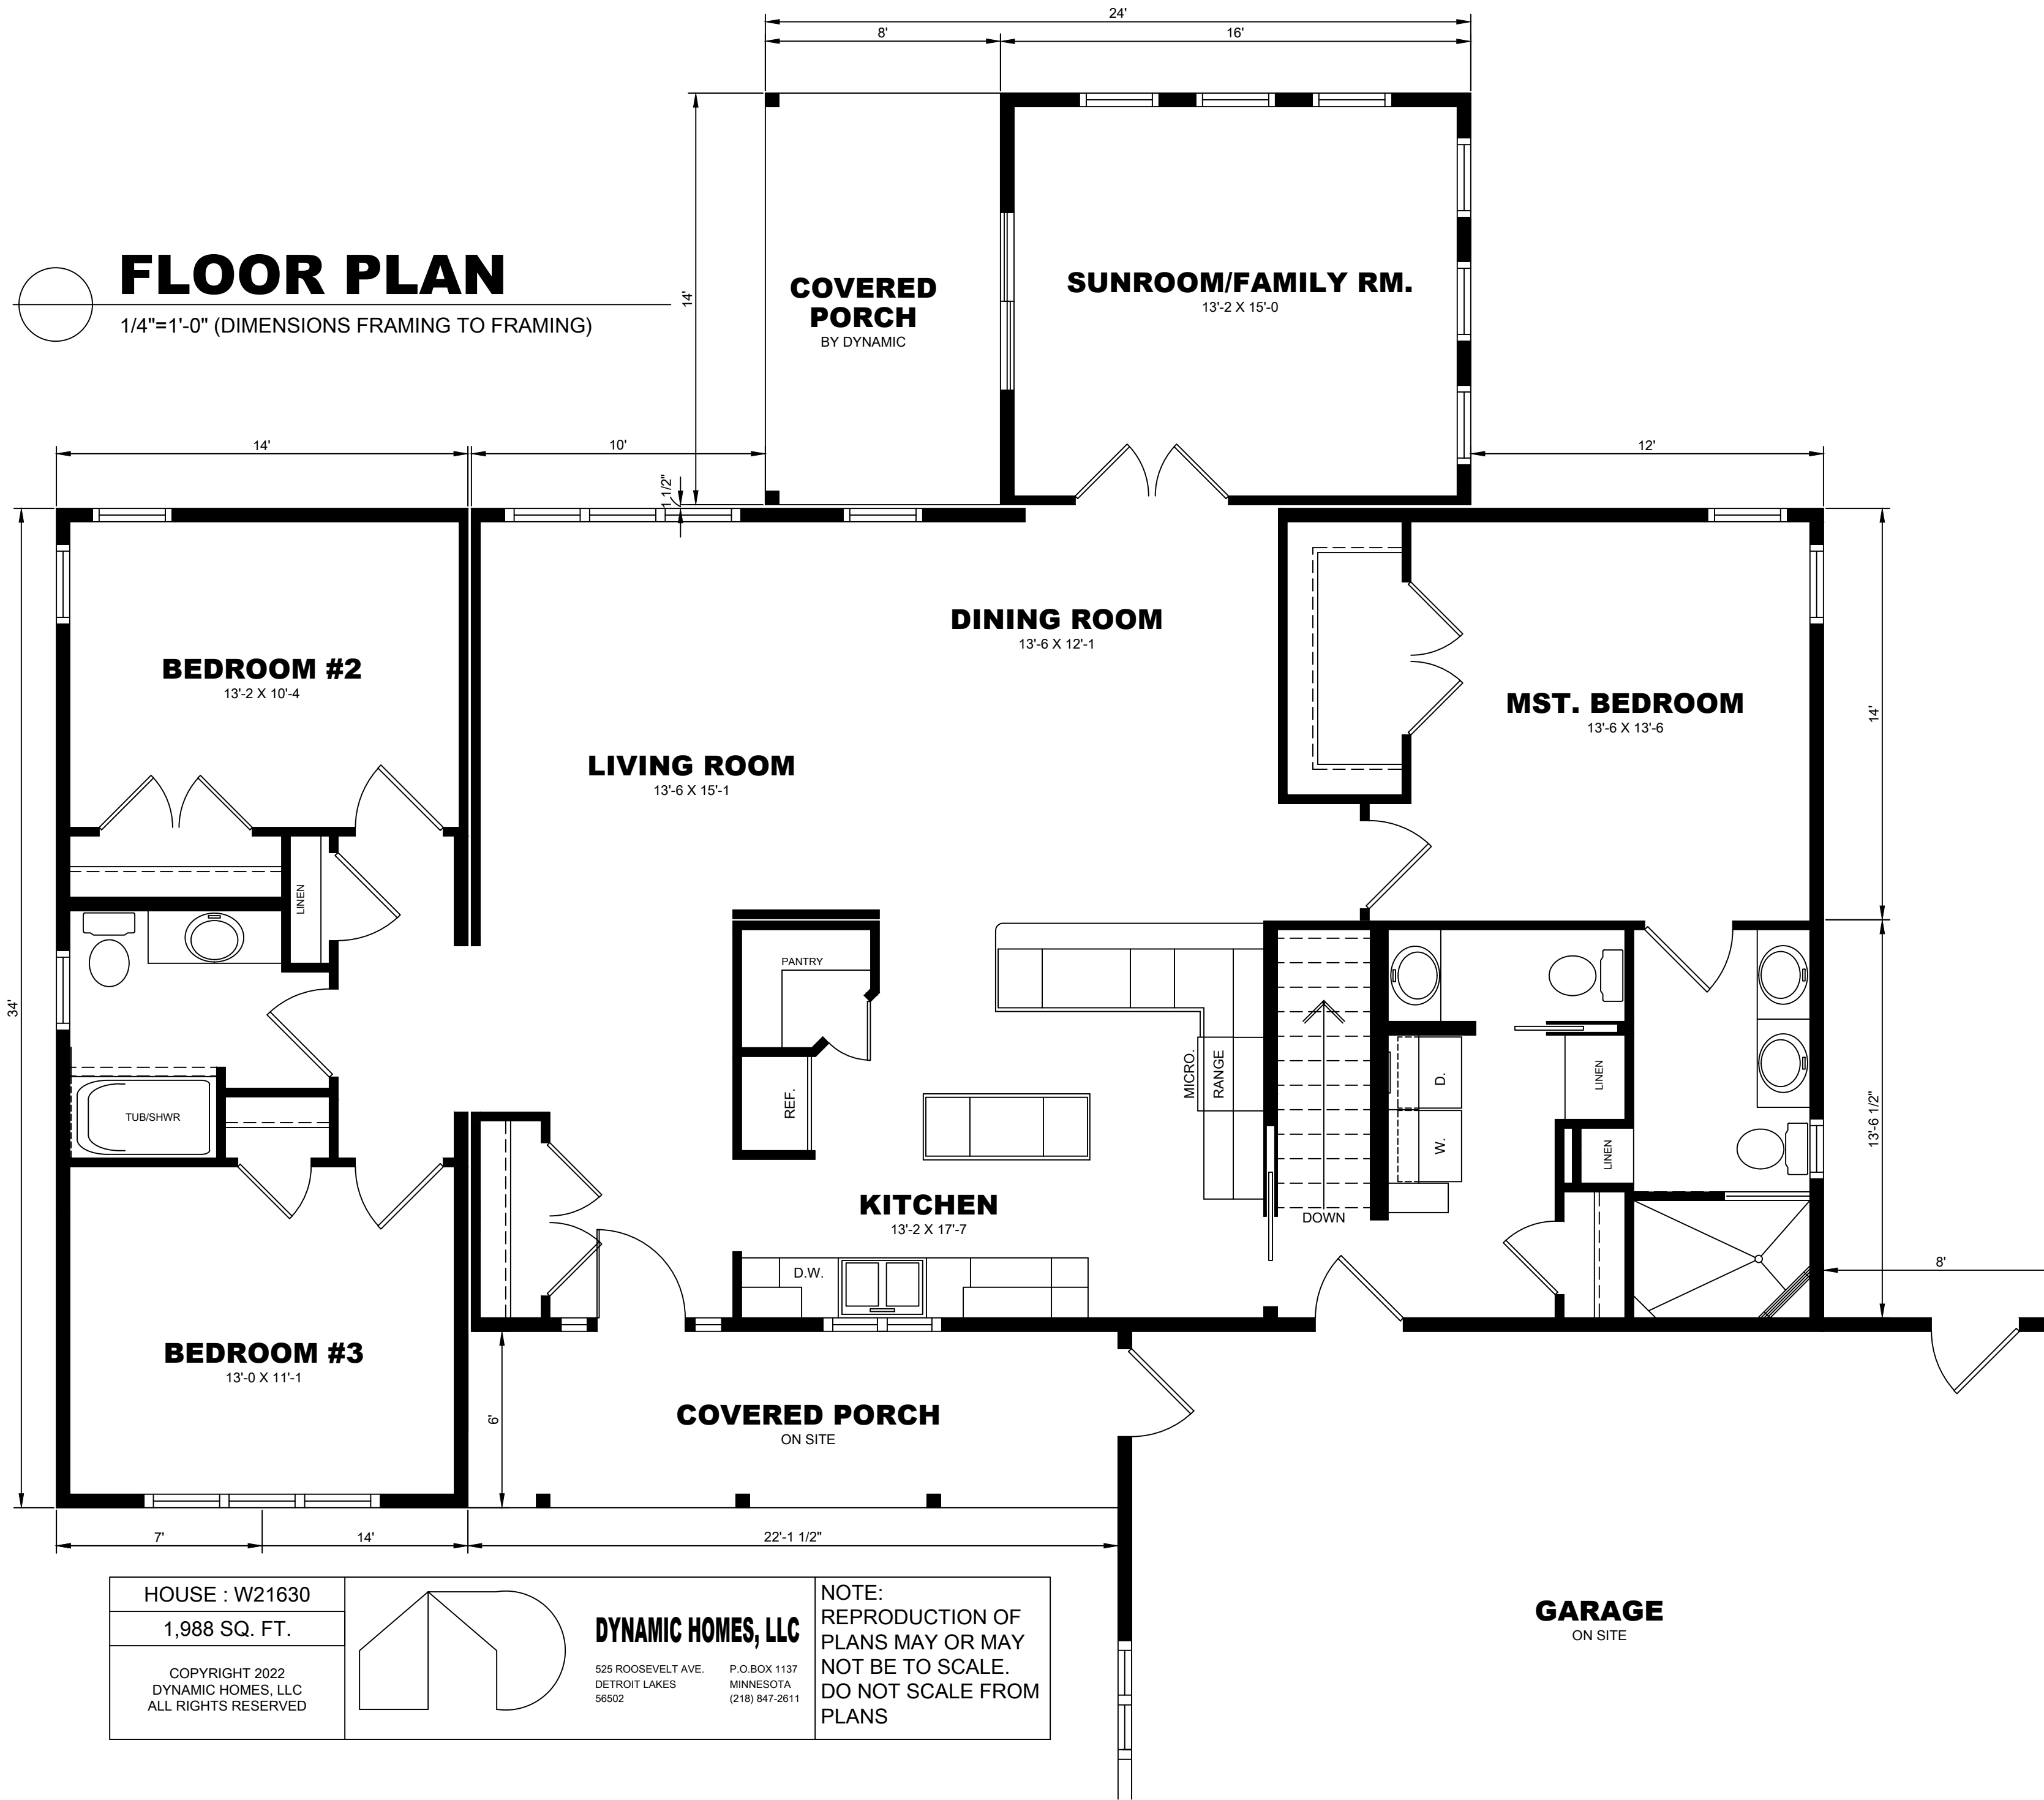

HOUSE : W21630
1,988 SQ. FT.
COPYRIGHT 2022 DYNAMIC HOMES, LLC ALL RIGHTS RESERVED

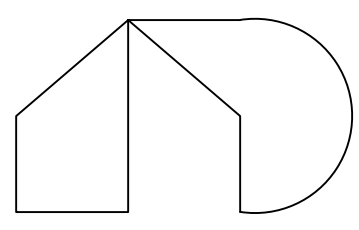

DYNAMIC HOMES, LLC

525 ROOSEVELT AVE.
DETROIT LAKES
56502

P.O. BOX 1137
MINNESOTA
(218) 847-2611

NOTE:
REPRODUCTION OF
PLANS MAY OR MAY
NOT BE TO SCALE.
DO NOT SCALE FROM
PLANS

GARAGE
ON SITE