


NOTES:

COPYRIGHT 2017
DYNAMIC HOMES, LLC
ALL RIGHTS RESERVED

NOTE:
REPRODUCTIONS
OF PLANS MAY
OR MAY NOT BE
TO SCALE.
DO NOT SCALE
FROM PLANS.

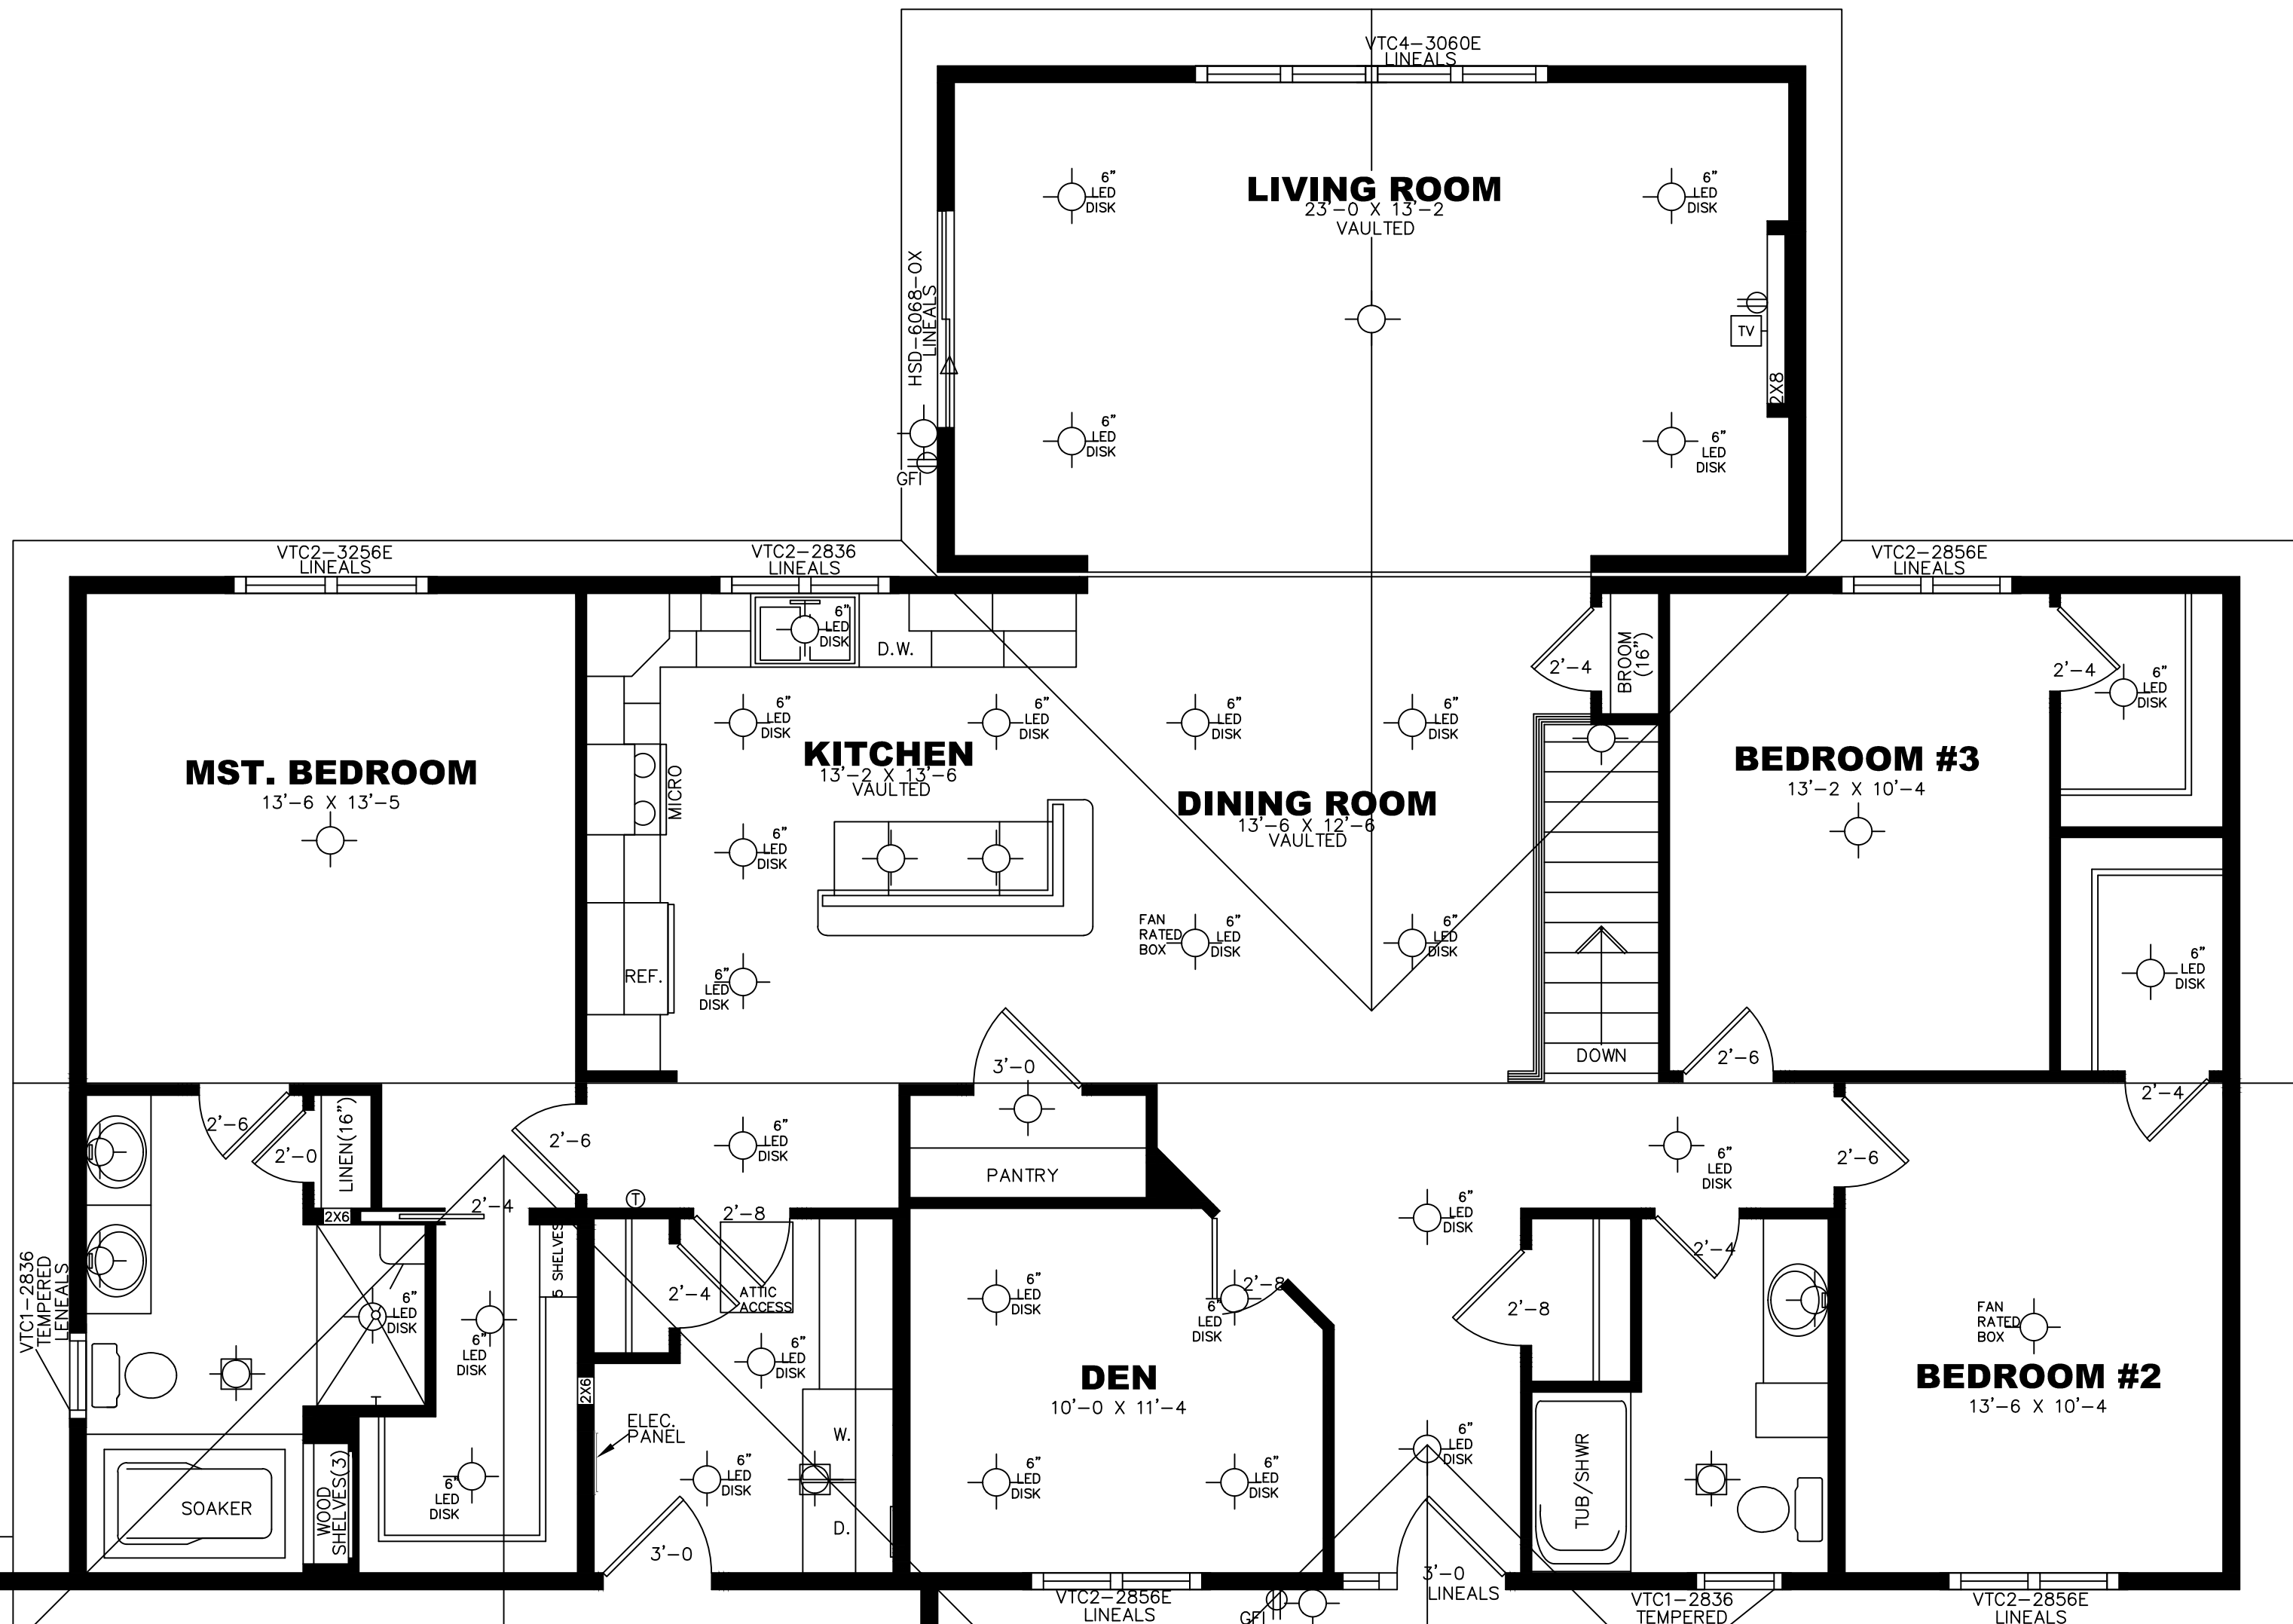


GARAGE
ON SITE

FLOOR PLAN

1/4" = 1'-0" (DIMENSIONS FRAMING TO FRAMING)

NO.	DESCRIPTION	DATE
REVISIONS		
PROJECT TITLE:		
MODEL NO.		
UNIT LETTERS		
HOUSE NO.		
STATE APPROVAL NO.		

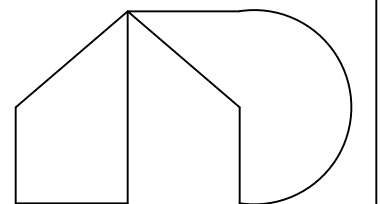

DYNAMIC HOMES LLC

525 ROOSEVELT P.O. BOX 1137
DETROIT LAKES MINNESOTA
56502 (218) 847-2611

PLANT DATE:

SHEET TITLE:
PRESENTATION PLAN

DRAWN BY: DATE:

SHEET OF: