
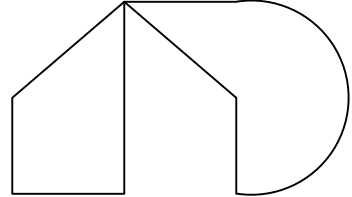
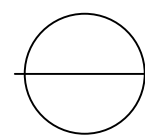


# FLOOR PLAN

1/4"=1'-0" (DIMENSIONS FRAMING TO FRAMING)

|                                                                              |                                                                                      |                                                                                            |                                                               |   |
|------------------------------------------------------------------------------|--------------------------------------------------------------------------------------|--------------------------------------------------------------------------------------------|---------------------------------------------------------------|---|
| HOUSE : W20702                                                               |  | <b>DYNAMIC HOMES, LLC</b><br><small>525 ROOSEVELT AVE.<br/>DETROIT LAKES<br/>56502</small> | <small>P.O. BOX 1137<br/>MINNESOTA<br/>(218) 847-2611</small> | <b>NOTE:</b><br>REPRODUCTION OF<br>PLANS MAY OR MAY<br>NOT BE TO SCALE.<br><b>DO NOT SCALE FROM<br/> PLANS</b> |
| 988 SQ. FT.                                                                  |                                                                                      |                                                                                            |                                                               |   |
| <small>COPYRIGHT 2003<br/>DYNAMIC HOMES, LLC<br/>ALL RIGHTS RESERVED</small> |                                                                                      |                                                                                            |                                                               |   |

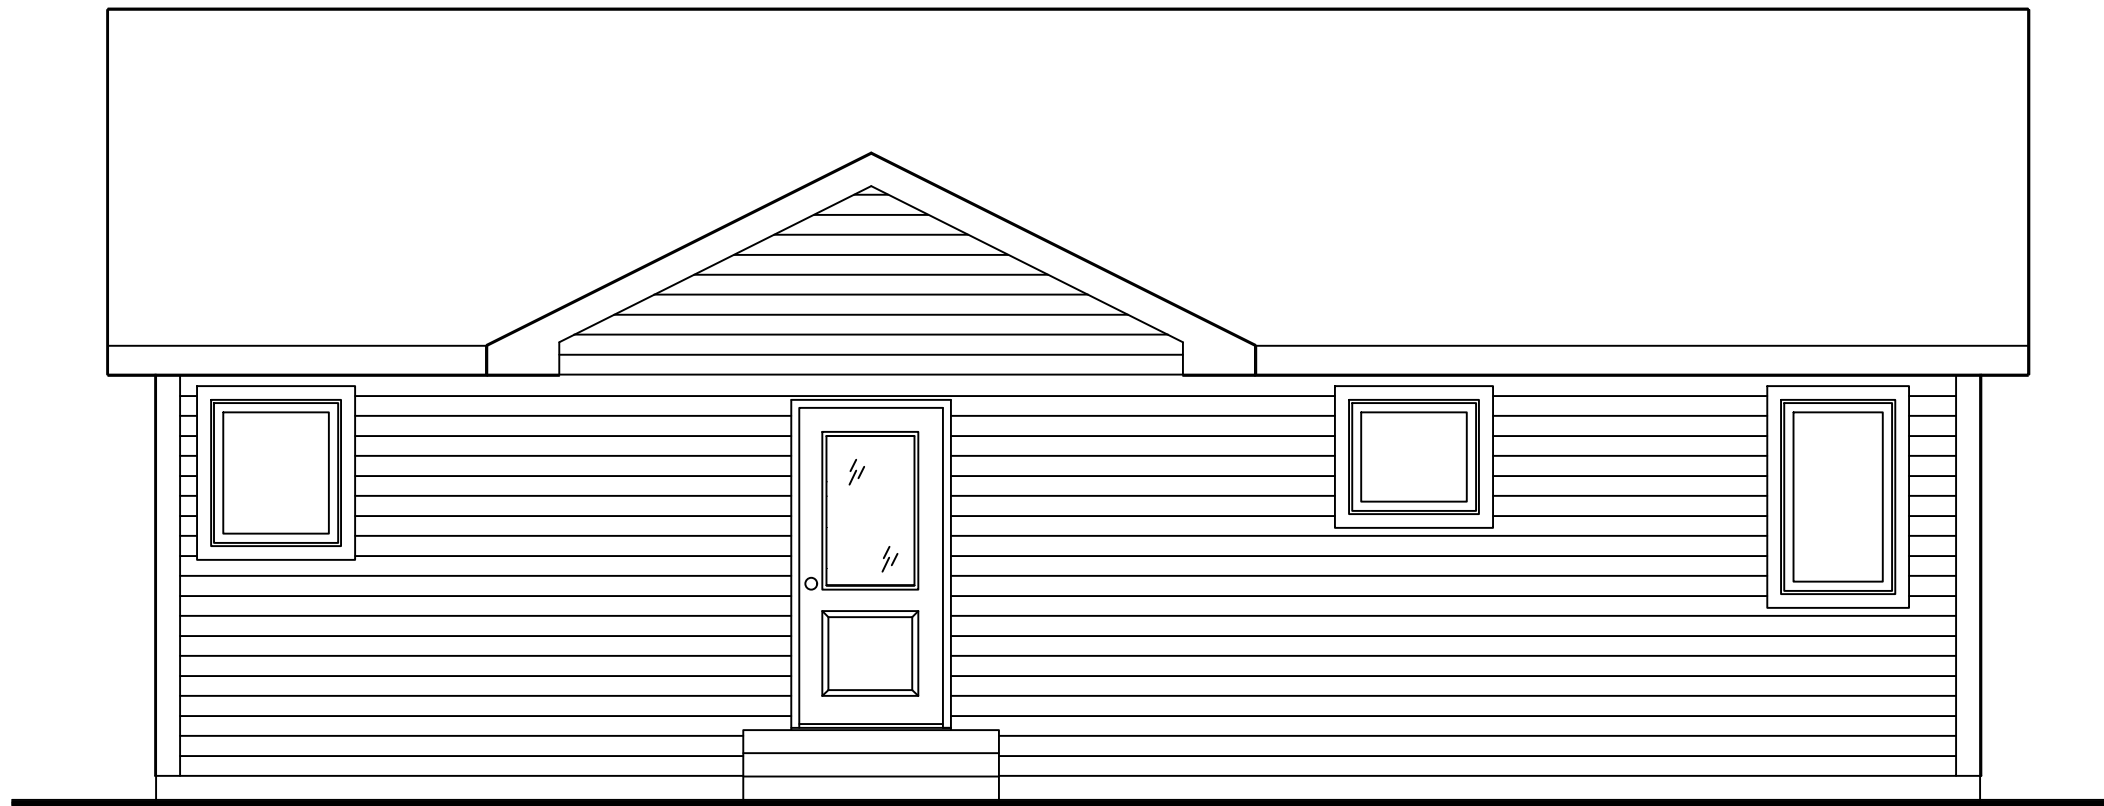

**FRONT ELEVATION**

1/4"=1'-0"