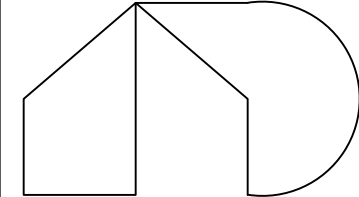




# FLOOR PLAN

1/4"=1'-0" (DIMENSIONS FRAMING TO FRAMING)

HOUSE : W20706	1,680 SQ. FT.
 <b>DYNAMIC HOMES, LLC</b> <small>525 ROOSEVELT AVE. DETROIT LAKES 56502</small>	NOTE: REPRODUCTION OF PLANS MAY OR MAY NOT BE TO SCALE. DO NOT SCALE FROM PLANS
	<small>COPYRIGHT 2003          DYNAMIC HOMES, LLC          ALL RIGHTS RESERVED</small>

P.O. BOX 1137  
 MINNESOTA  
 (218) 847-2611

VTS-4824

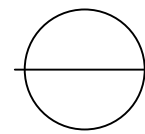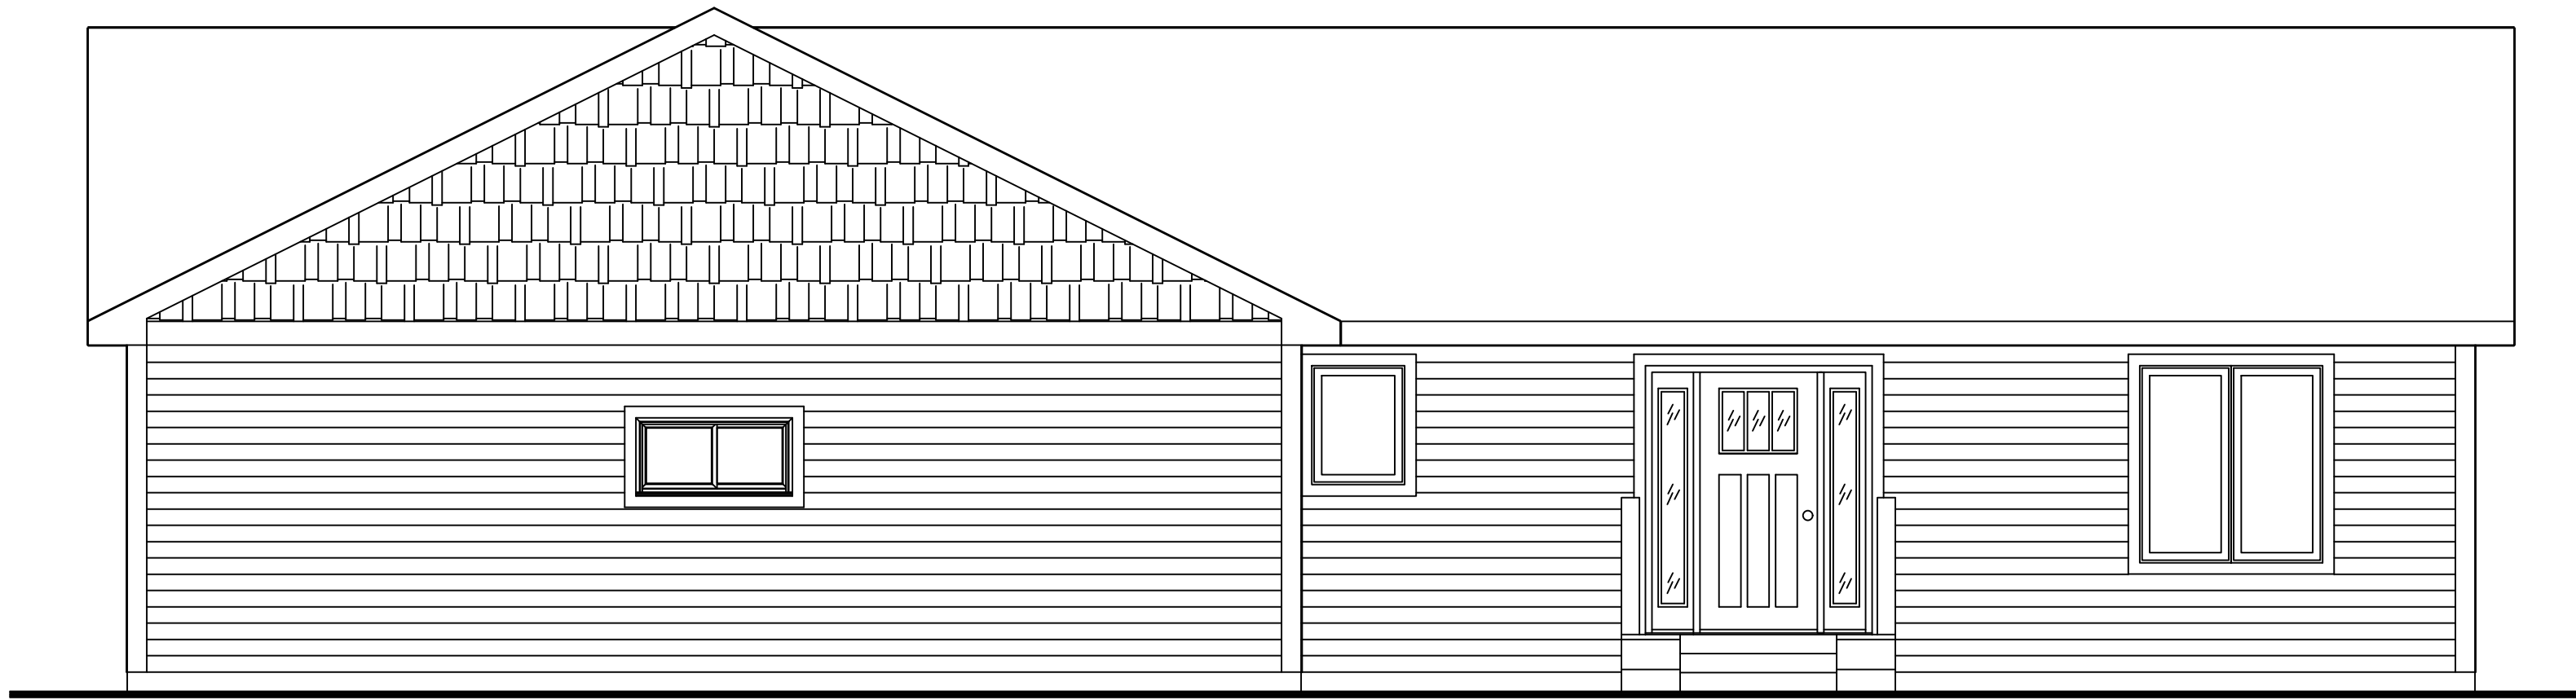

**FRONT ELEVATION**

1/4"=1'-0"