
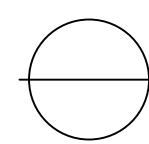


# FLOOR PLAN

1/4"=1'-0" (DIMENSIONS FRAMING TO FRAMING)

HOUSE : W20818 1,408 SQ. FT.		<b>DYNAMIC HOMES, LLC</b> <small>525 ROOSEVELT AVE. DETROIT LAKES 56502    P.O. BOX 1137 MINNESOTA (218) 847-2611</small>	NOTE: REPRODUCTION OF PLANS MAY OR MAY NOT BE TO SCALE. DO NOT SCALE FROM PLANS
<small>COPYRIGHT 2003          DYNAMIC HOMES, LLC          ALL RIGHTS RESERVED</small>			

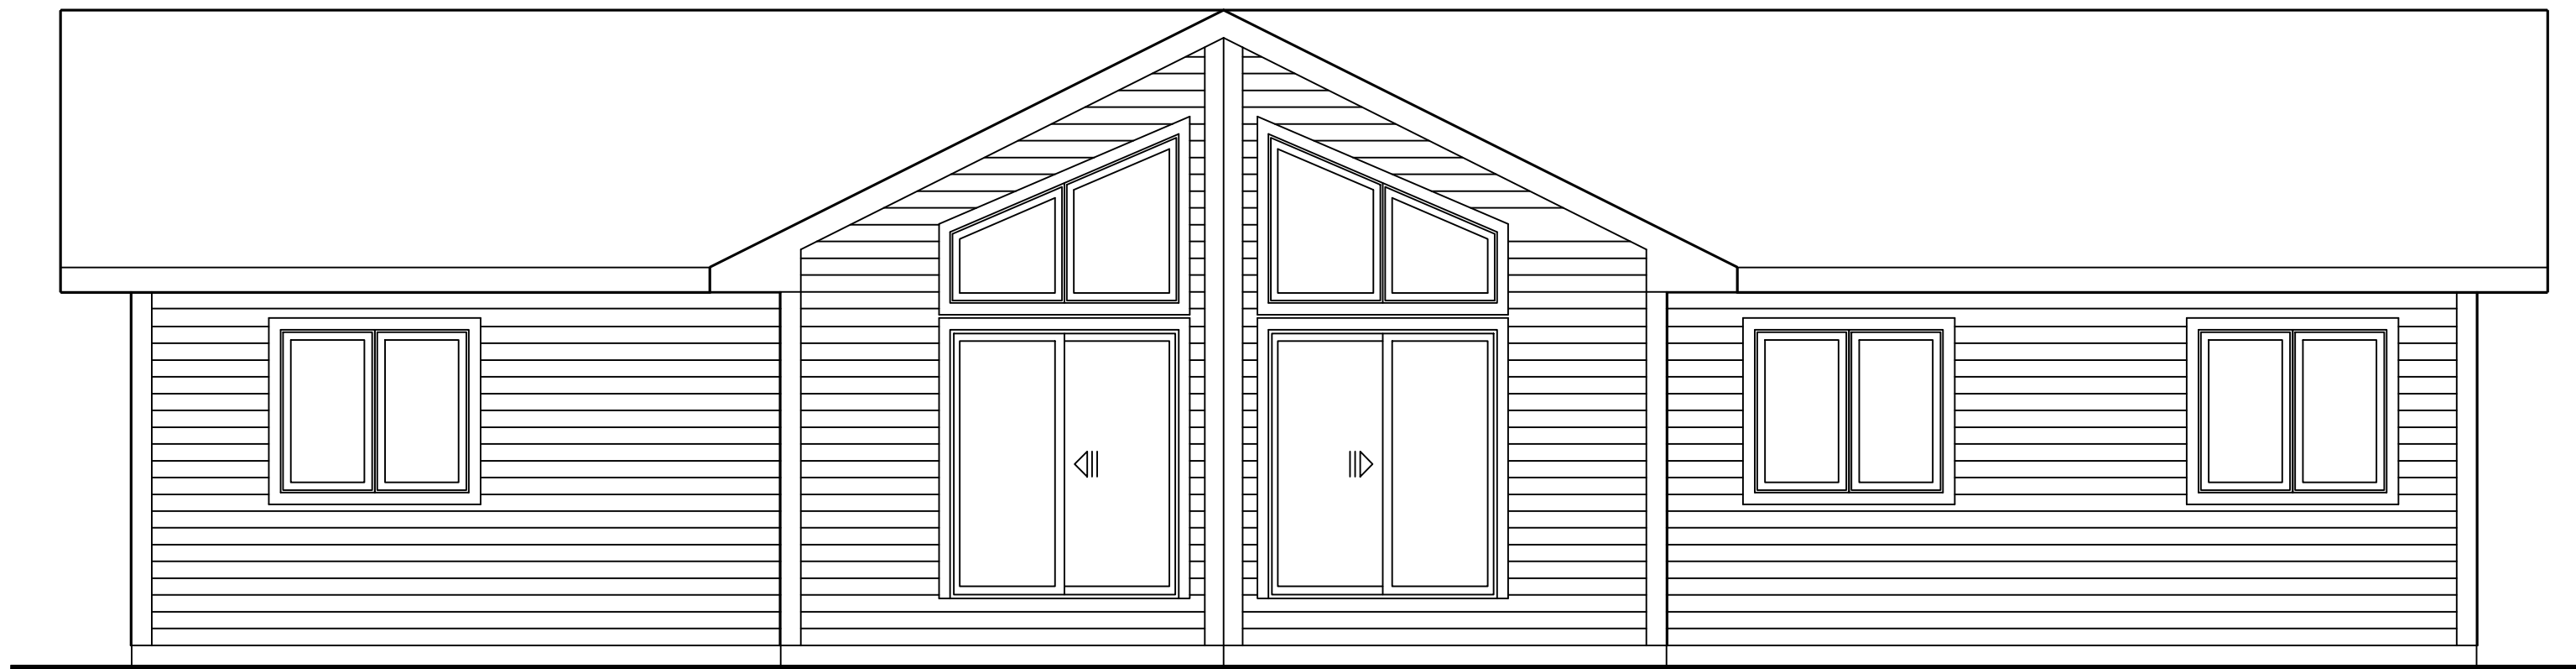

**FRONT ELEVATION**

1/4"=1'-0"