

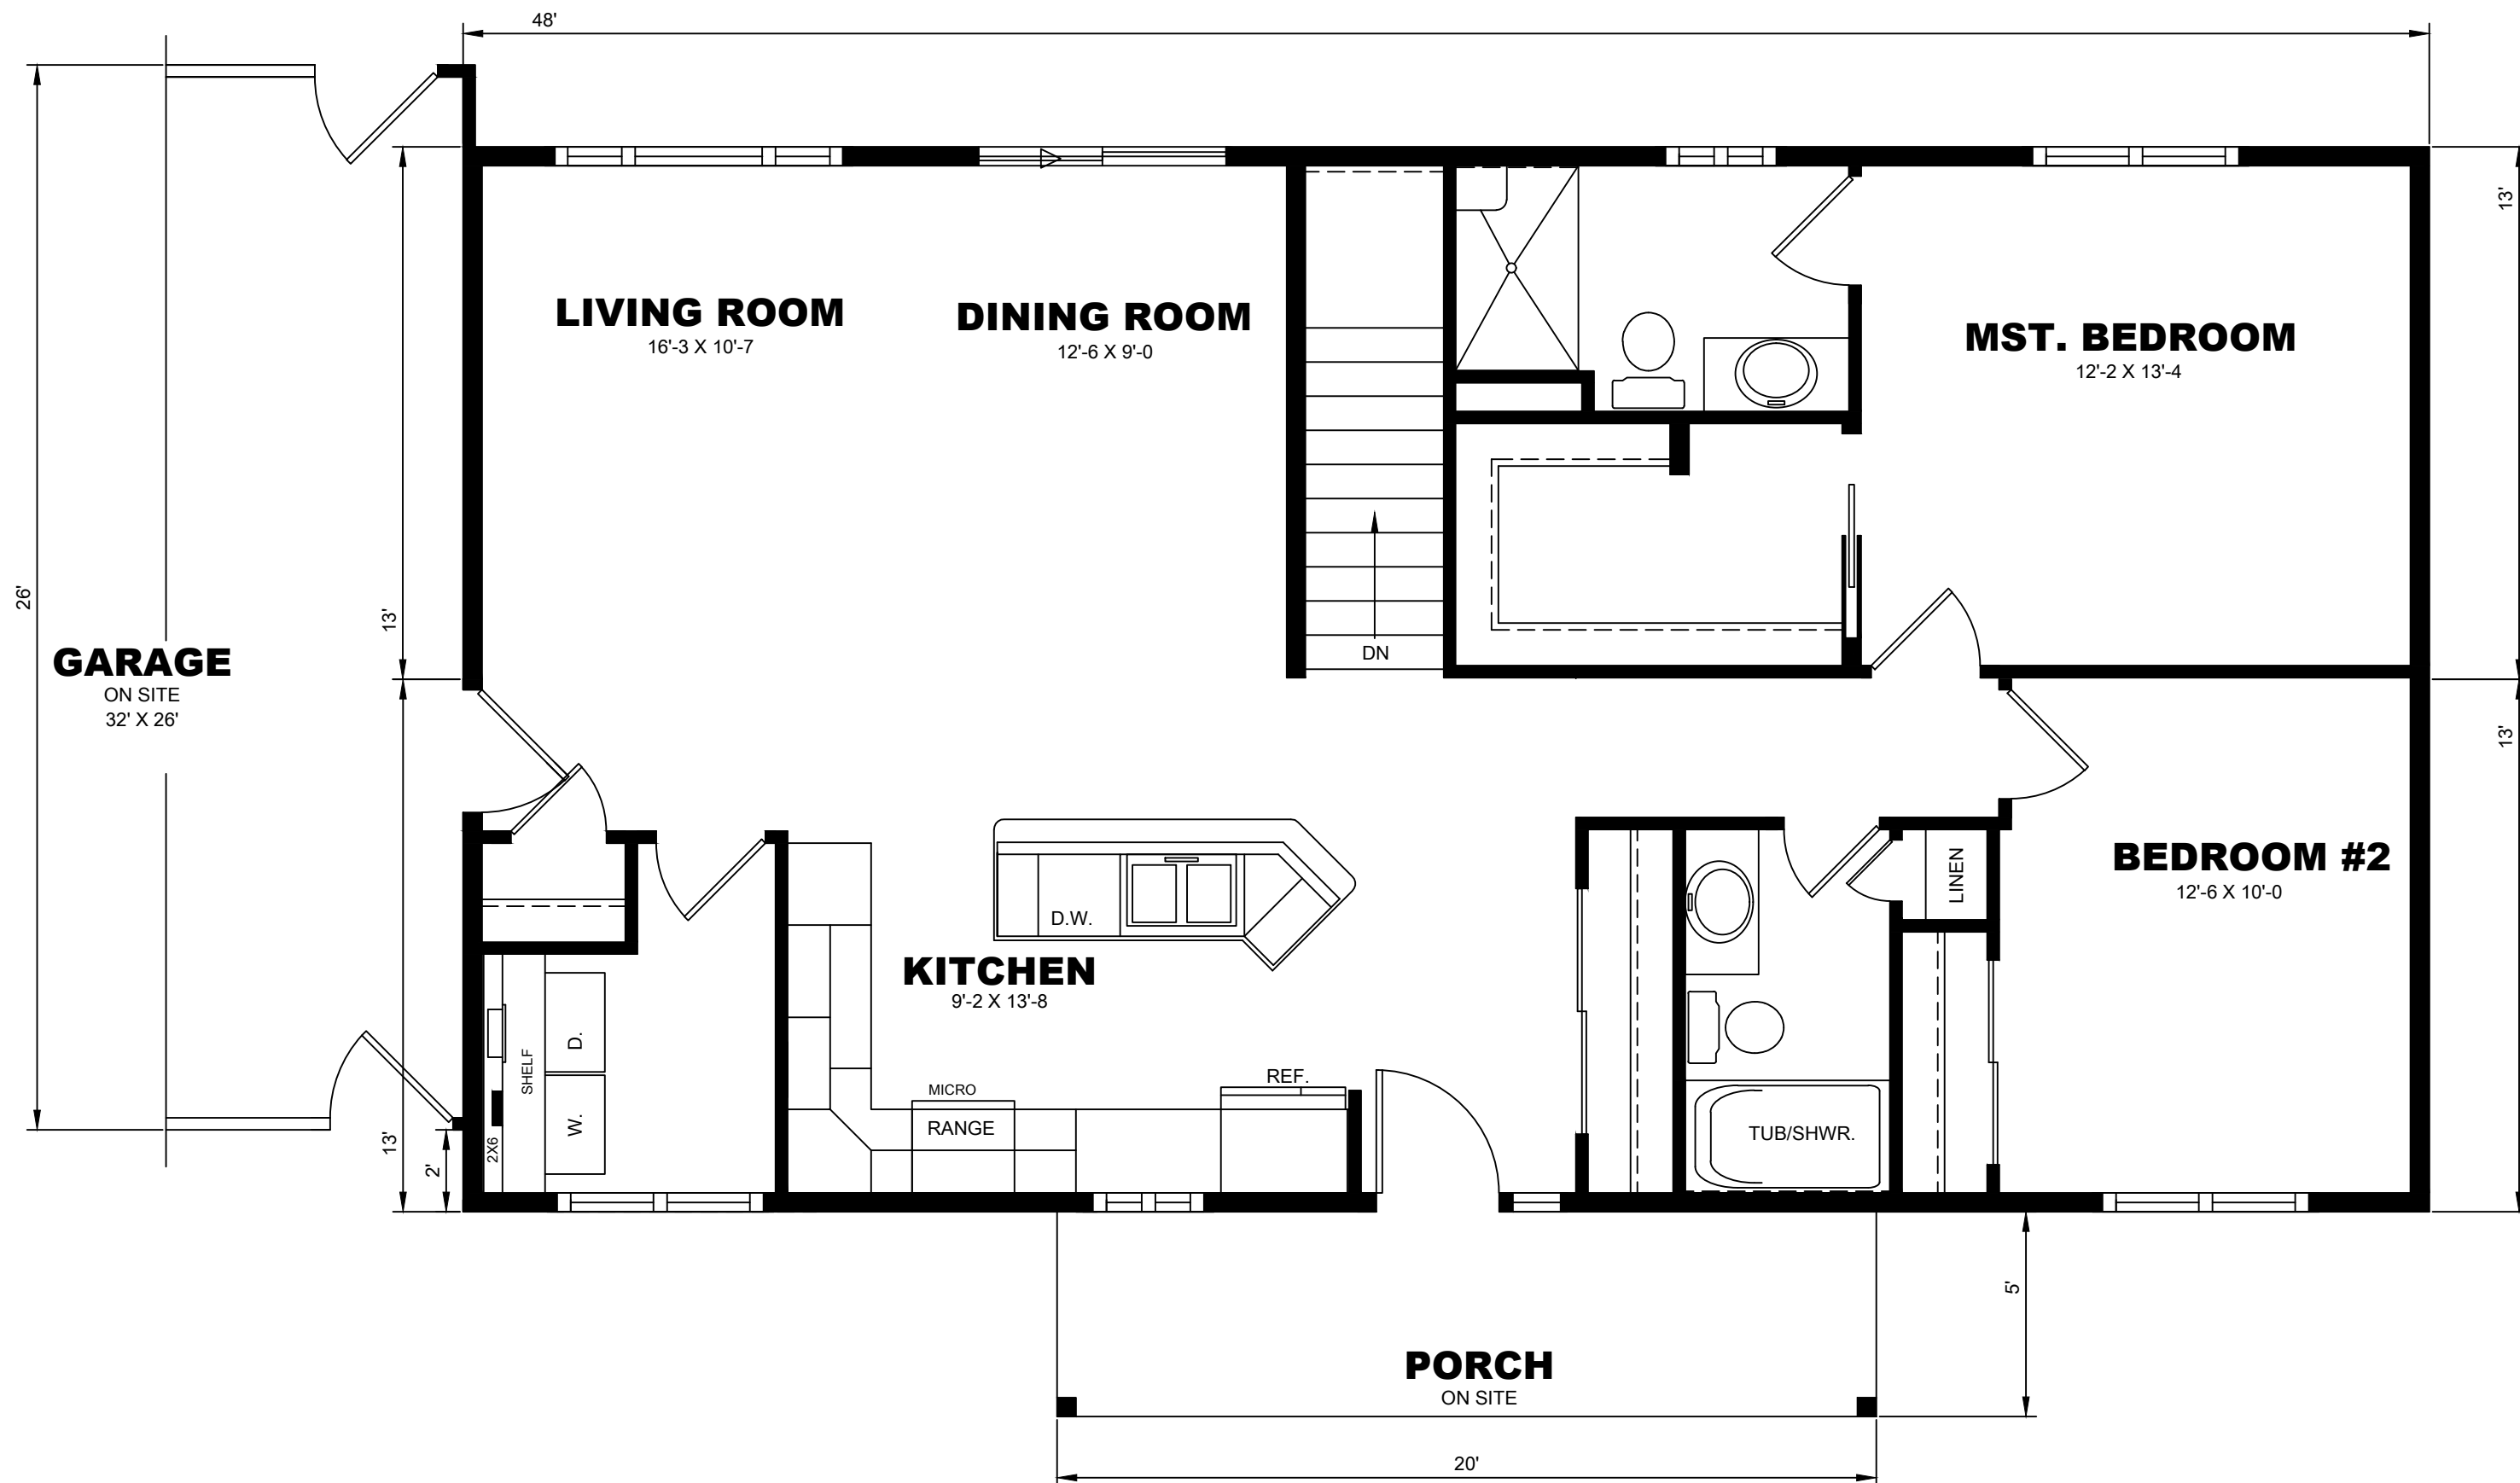
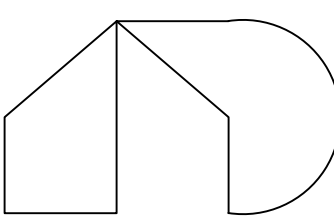


 

FLOOR PLAN

1/4"=1'-0" (DIMENSIONS FRAMING TO FRAMING)

HOUSE : W20820		DYNAMIC HOMES, LLC 525 ROOSEVELT AVE. DETROIT LAKES 56502 P.O.BOX 1137 MINNESOTA (218) 847-2611	NOTE: REPRODUCTION OF PLANS MAY OR MAY NOT BE TO SCALE. DO NOT SCALE FROM PLANS
1,248 SQ. FT.			
COPYRIGHT 2003 DYNAMIC HOMES, LLC ALL RIGHTS RESERVED			

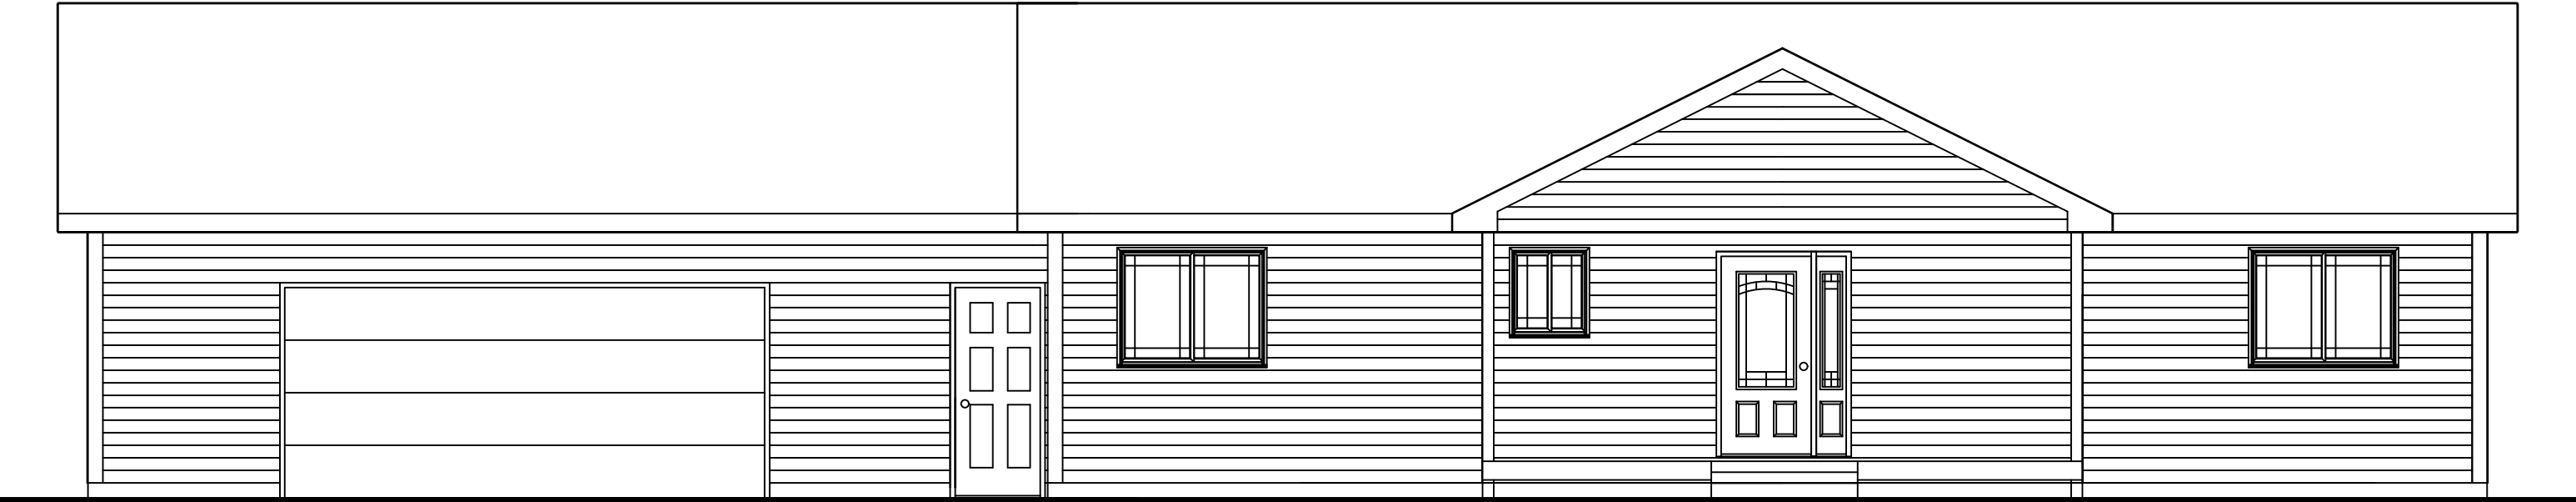

FRONT ELEVATION

3/16"=1'-0"