
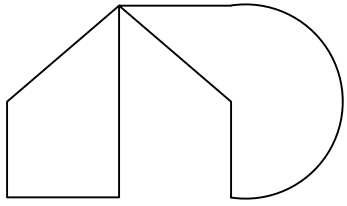
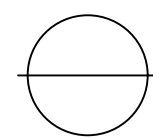


FLOOR PLAN

1/4"=1'-0" (DIMENSIONS FRAMING TO FRAMING)

HOUSE : W20896		DYNAMIC HOMES, LLC <small>525 ROOSEVELT AVE. DETROIT LAKES 48226 56502</small>	<small>NOTE: REPRODUCTION OF PLANS MAY OR MAY NOT BE TO SCALE. DO NOT SCALE FROM PLANS</small>
988 SQ. FT.			
<small>COPYRIGHT 2003 DYNAMIC HOMES, LLC ALL RIGHTS RESERVED</small>			

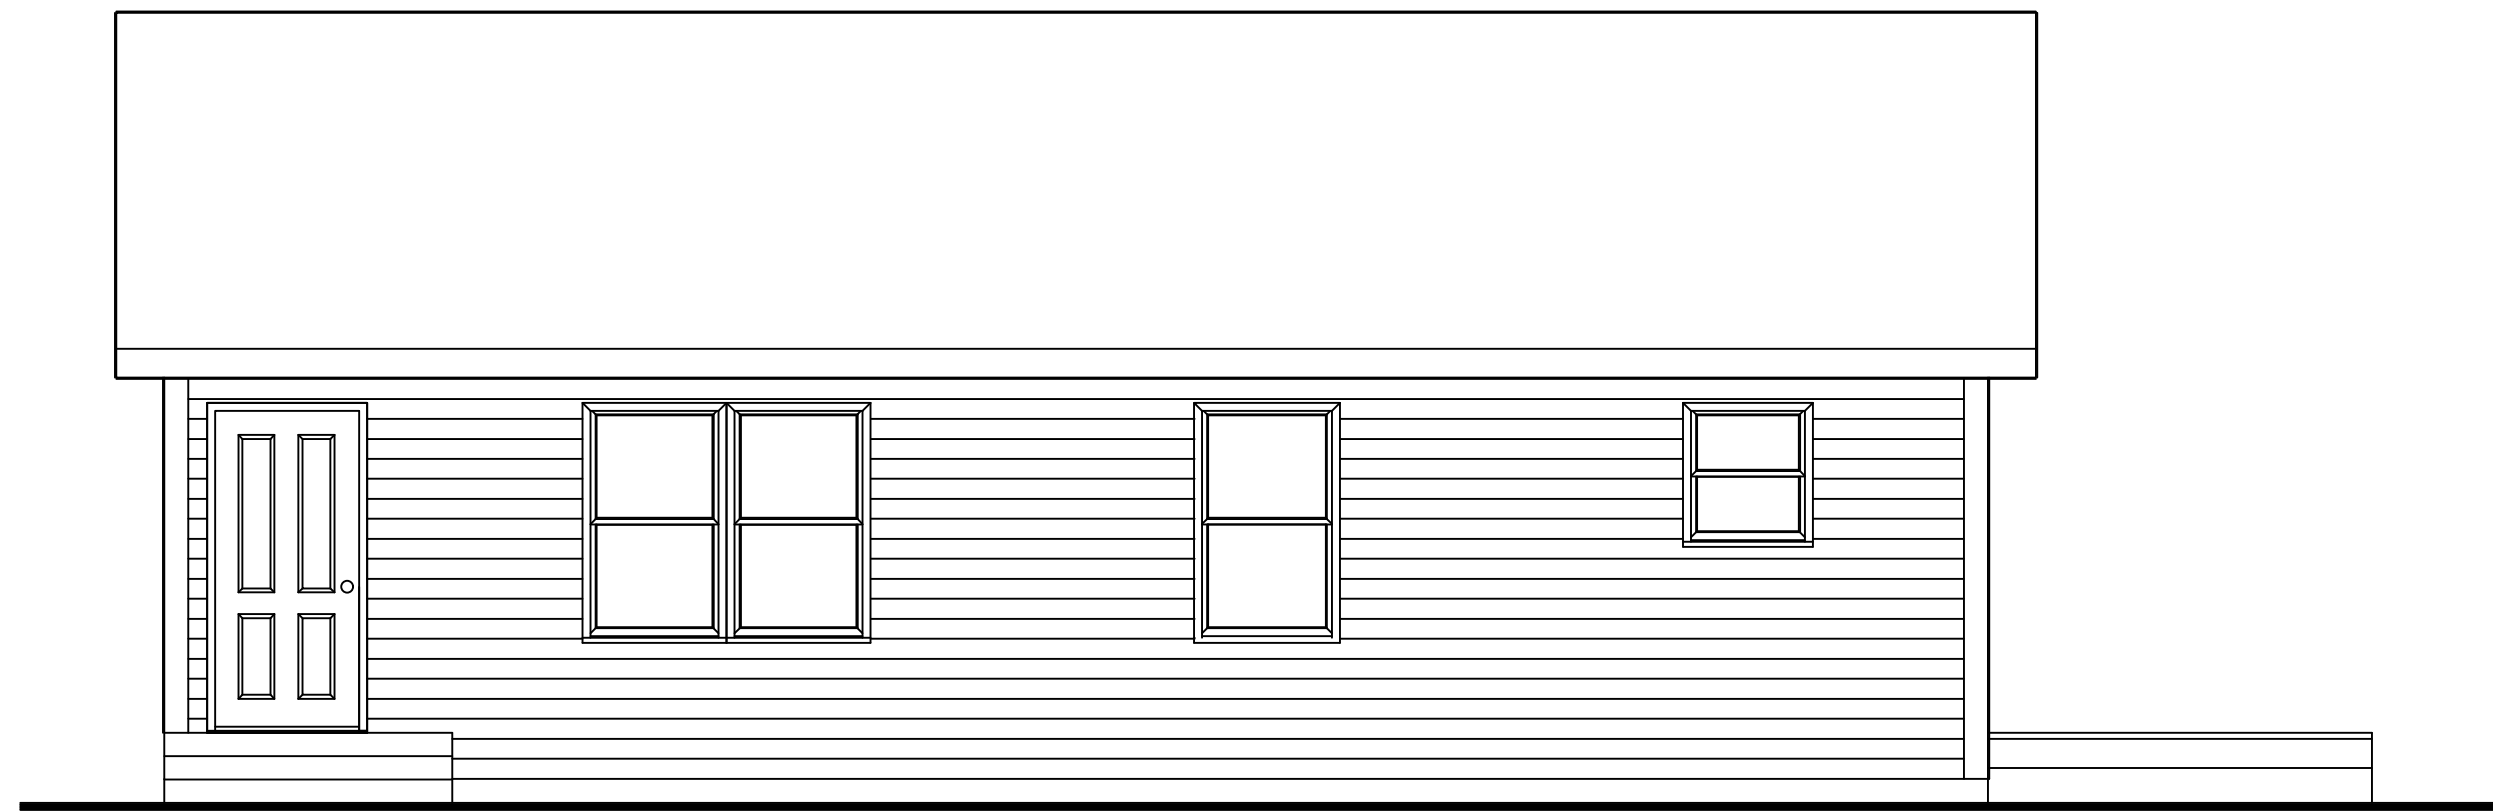

FRONT ELEVATION

1/4"=1'-0"