
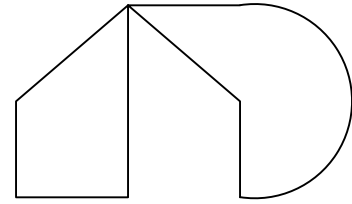
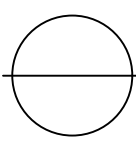


**FLOOR PLAN**  
 1/4"=1'-0" (DIMENSIONS FRAMING TO FRAMING)

HOUSE : W20942		<b>DYNAMIC HOMES, LLC</b> <small>525 ROOSEVELT AVE. DETROIT LAKES 56502 P.O. BOX 1137 MINNESOTA (218) 847-2611</small>	<b>NOTE:</b> REPRODUCTION OF PLANS MAY OR MAY NOT BE TO SCALE. DO NOT SCALE FROM PLANS
1,008 SQ. FT.			
<small>COPYRIGHT 2003 DYNAMIC HOMES, LLC ALL RIGHTS RESERVED</small>			

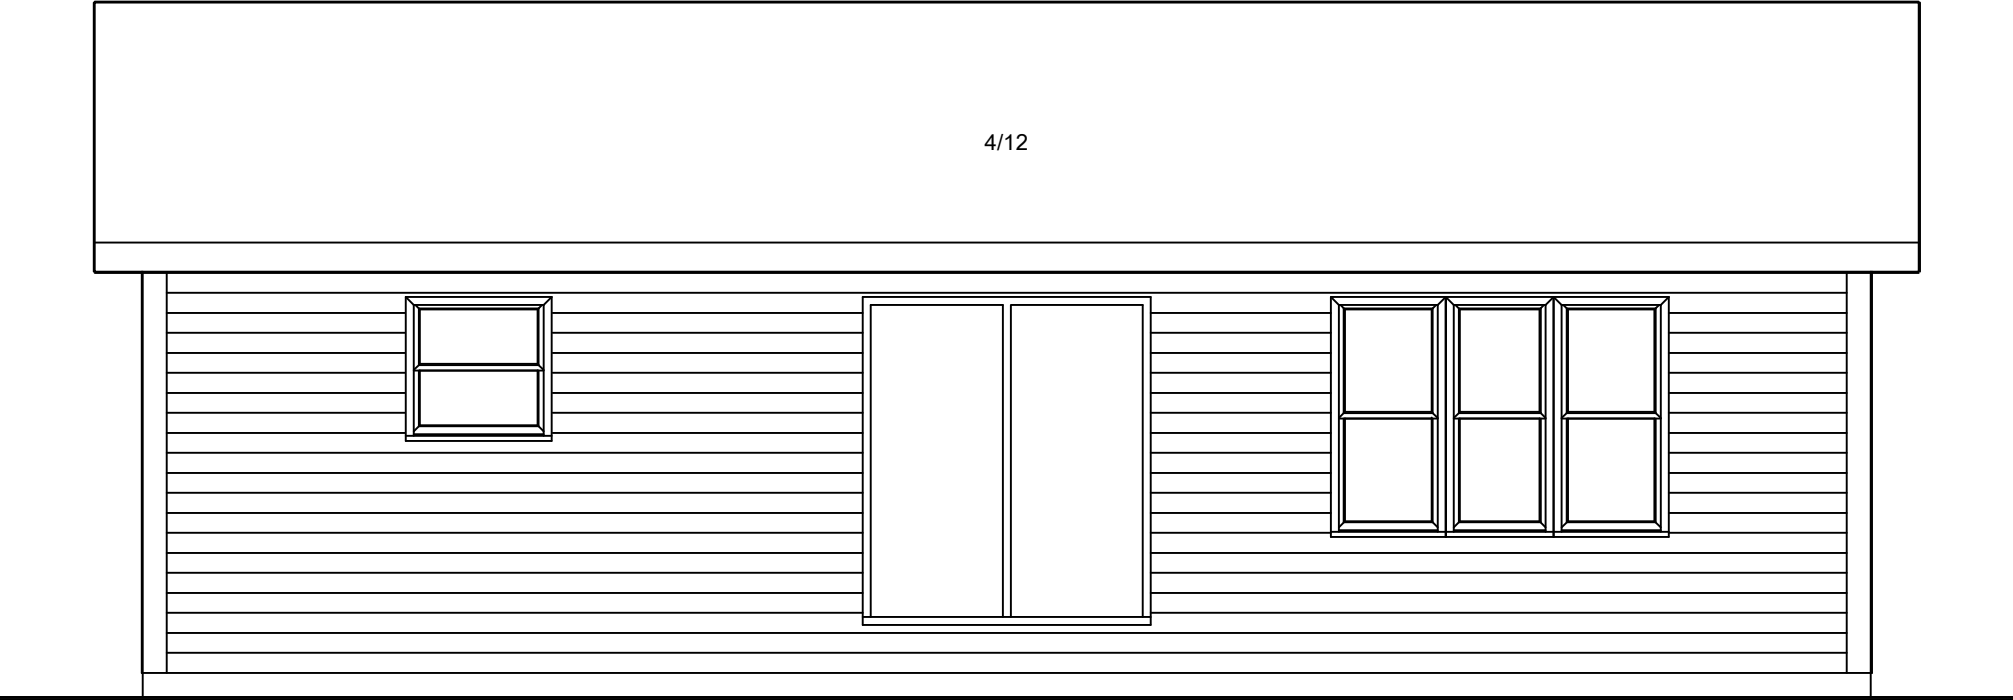

**FRONT ELEVATION**

1/4"=1'-0" (DIMENSIONS FRAMING TO FRAMING)