

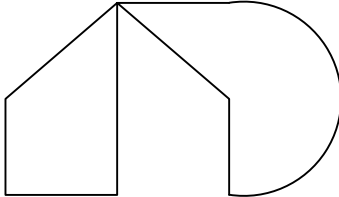
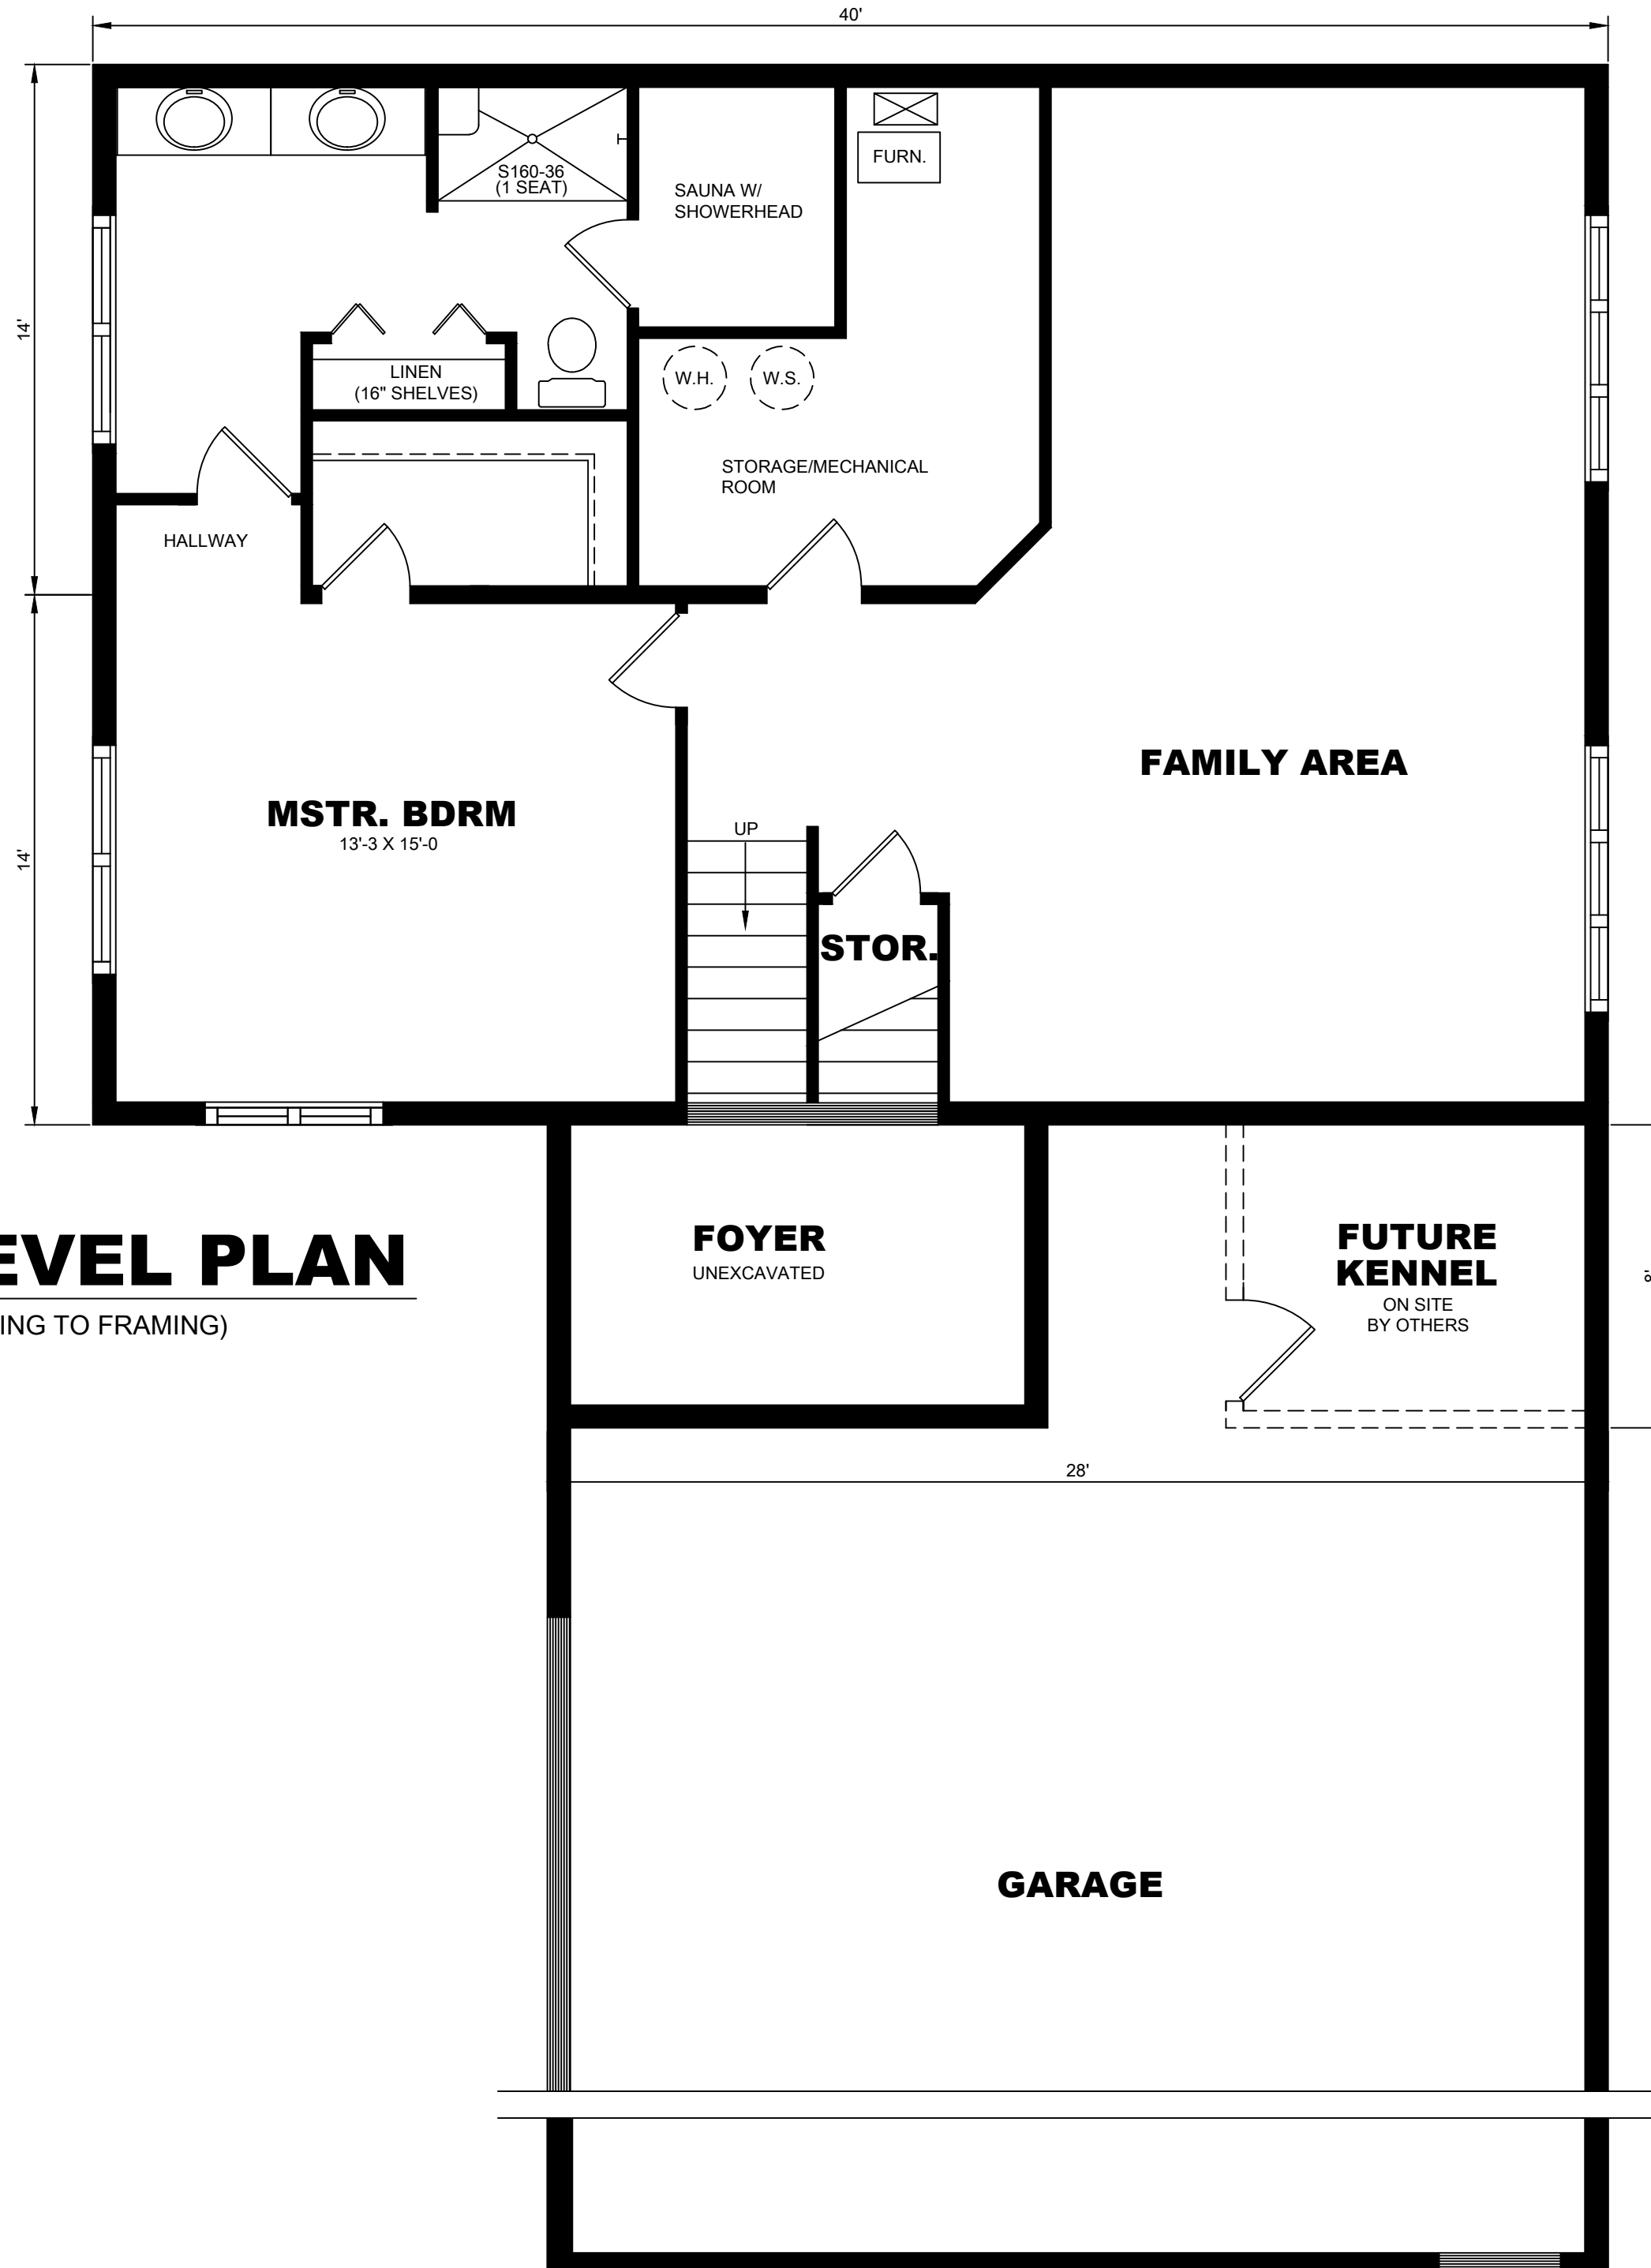


FLOOR PLAN
1/4"=1'-0" (DIMENSIONS FRAMING TO FRAMING)

HOUSE : W20986		DYNAMIC HOMES, LLC 525 ROOSEVELT AVE. DETROIT LAKES 56502	P.O. BOX 1137 MINNESOTA (218) 847-2611	NOTE: REPRODUCTION OF PLANS MAY OR MAY NOT BE TO SCALE. DO NOT SCALE FROM PLANS
1,120 SQ. FT.				

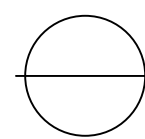

LOWER LEVEL PLAN
 1/4"=1'-0" (DIMENSIONS FRAMING TO FRAMING)

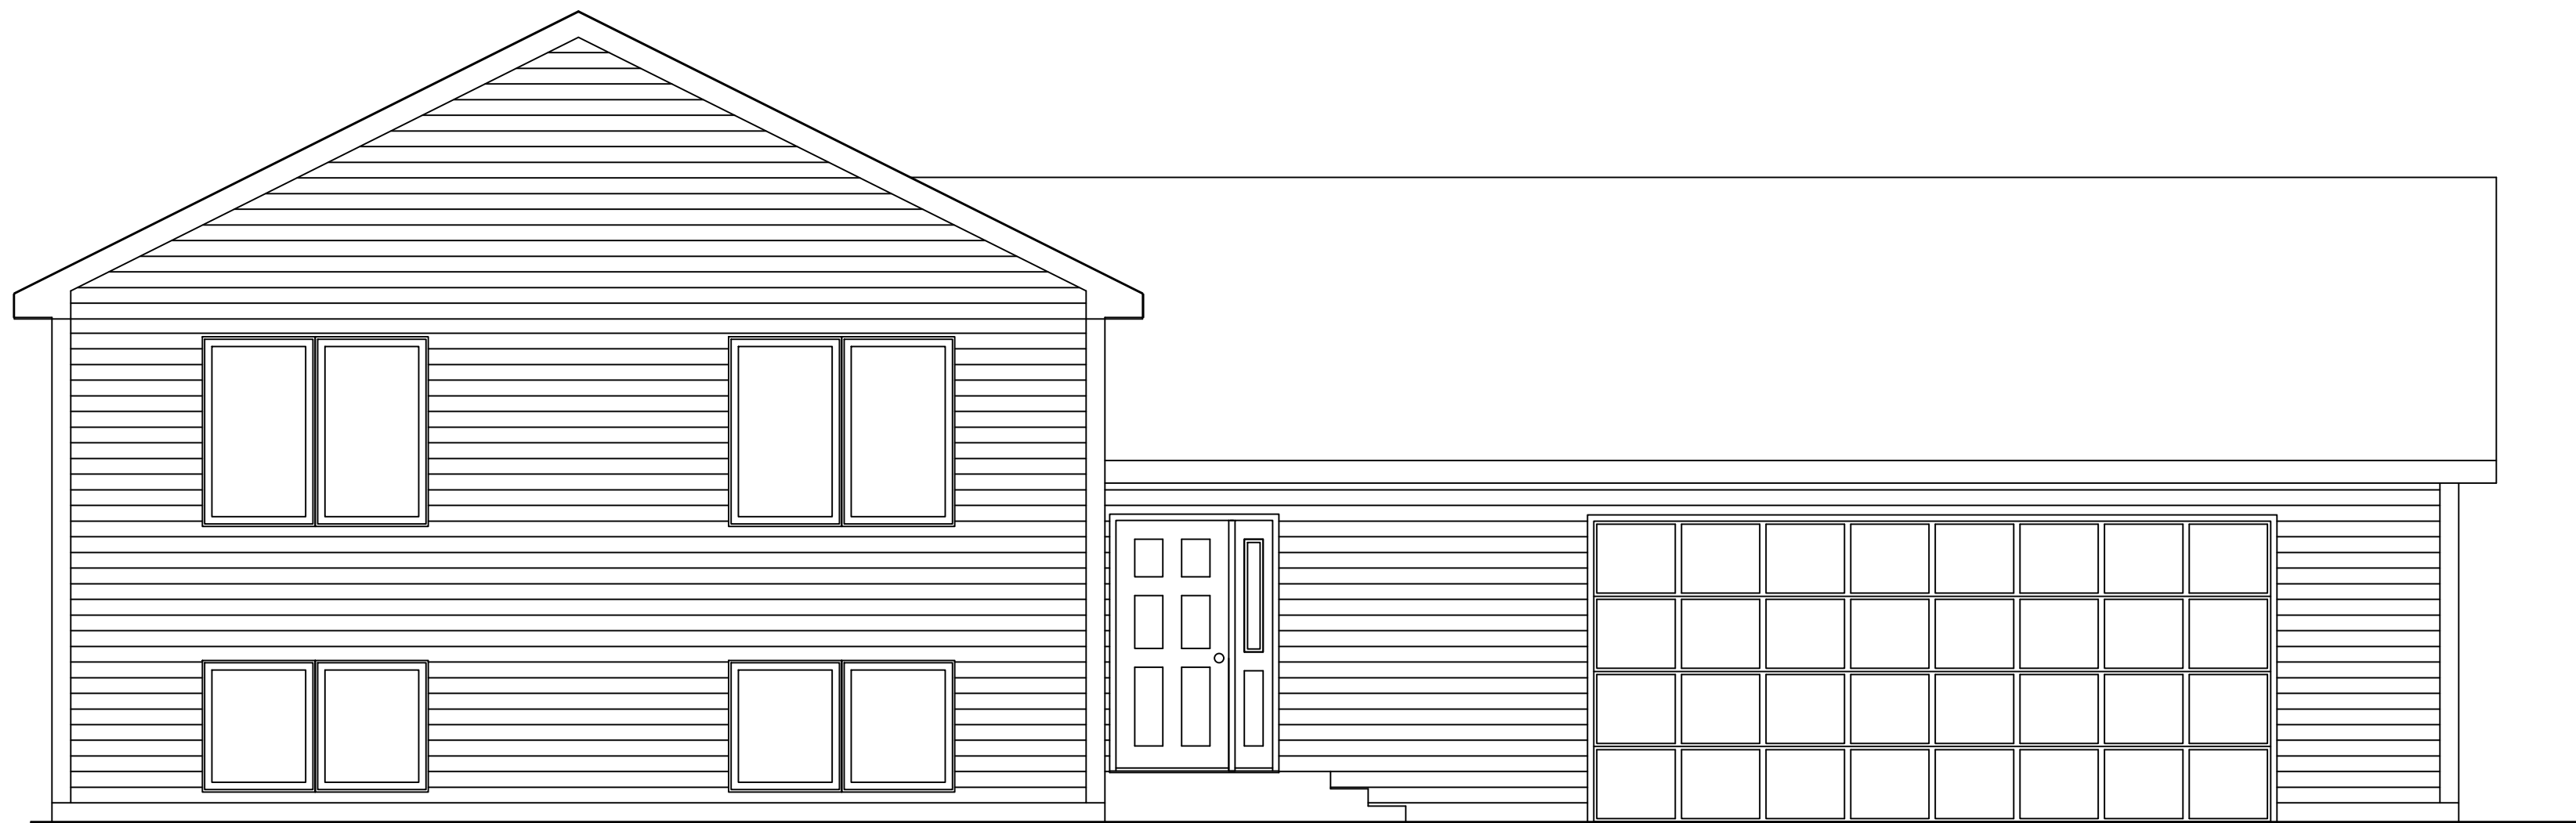

FRONT ELEVATION

1/4"=1'-0" (DIMENSIONS FRAMING TO FRAMING)