
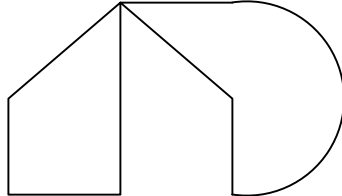
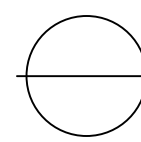


FLOOR PLAN
 1/4"=1'-0" (DIMENSIONS FRAMING TO FRAMING)

HOUSE : W21000		DYNAMIC HOMES, LLC 525 ROOSEVELT AVE. P.O. BOX 1137 DETROIT LAKES, MINNESOTA 56502 (218) 847-2611	NOTE: REPRODUCTION OF PLANS MAY OR MAY NOT BE TO SCALE. DO NOT SCALE FROM PLANS
1,140 SQ. FT.			
COPYRIGHT 2003 DYNAMIC HOMES, LLC ALL RIGHTS RESERVED			

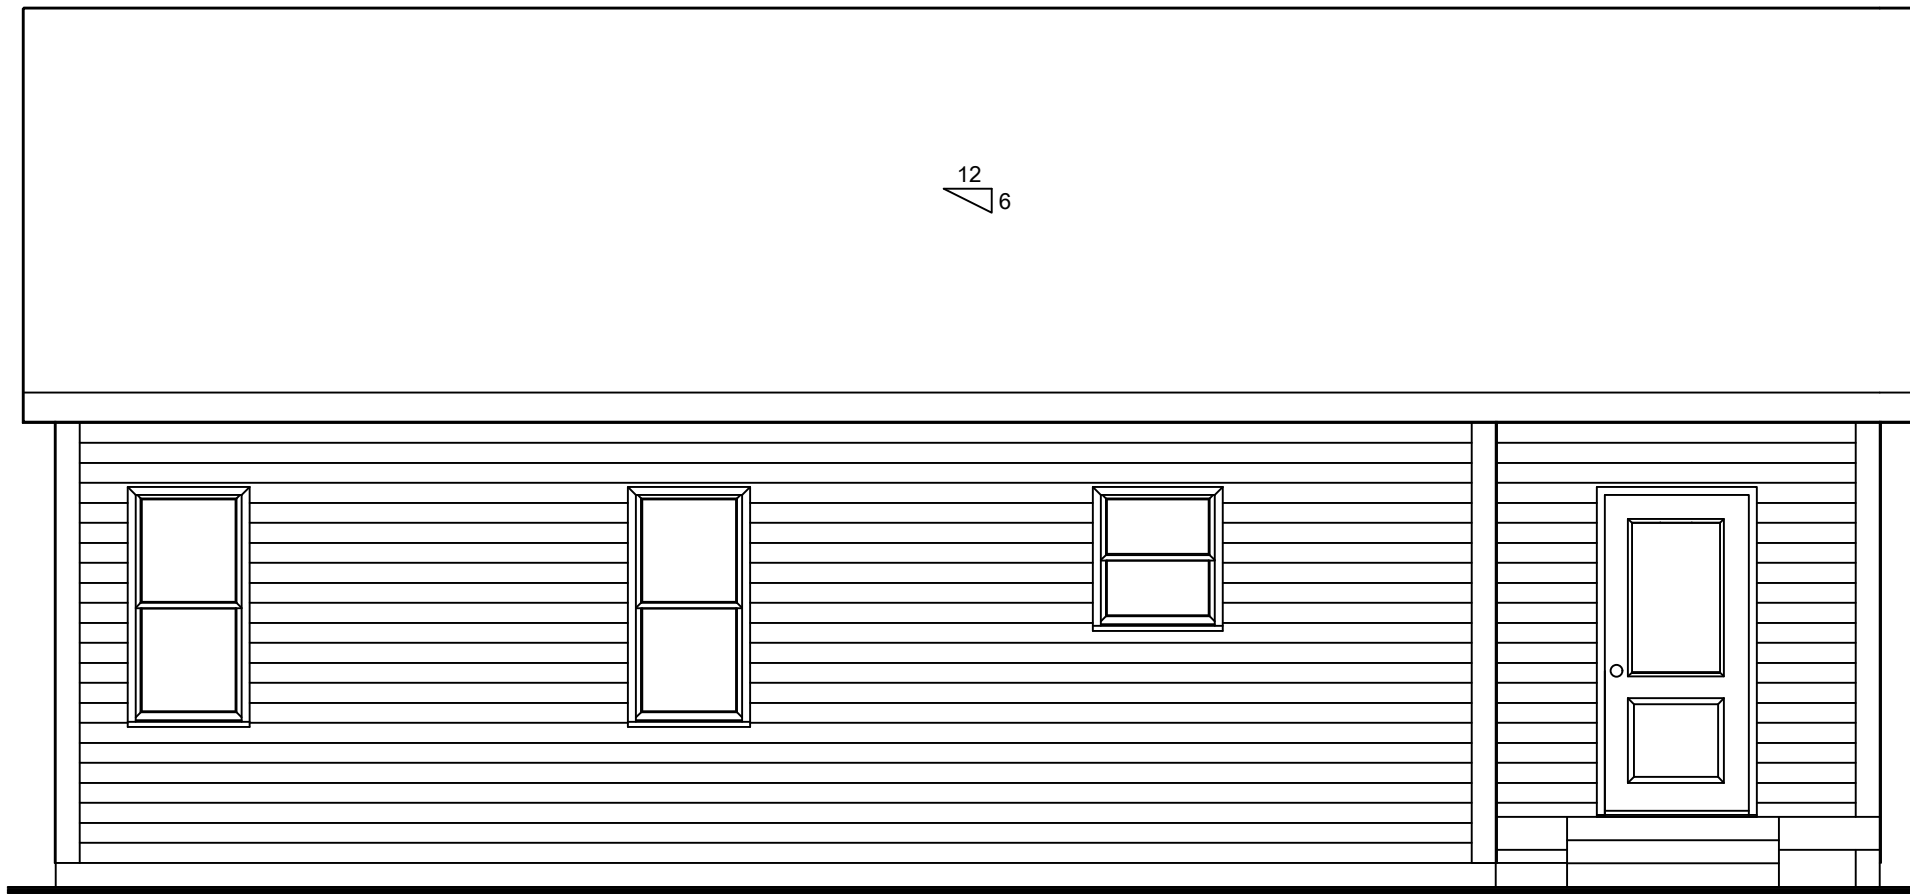

FRONT ELEVATION

1/4"=1'-0"