

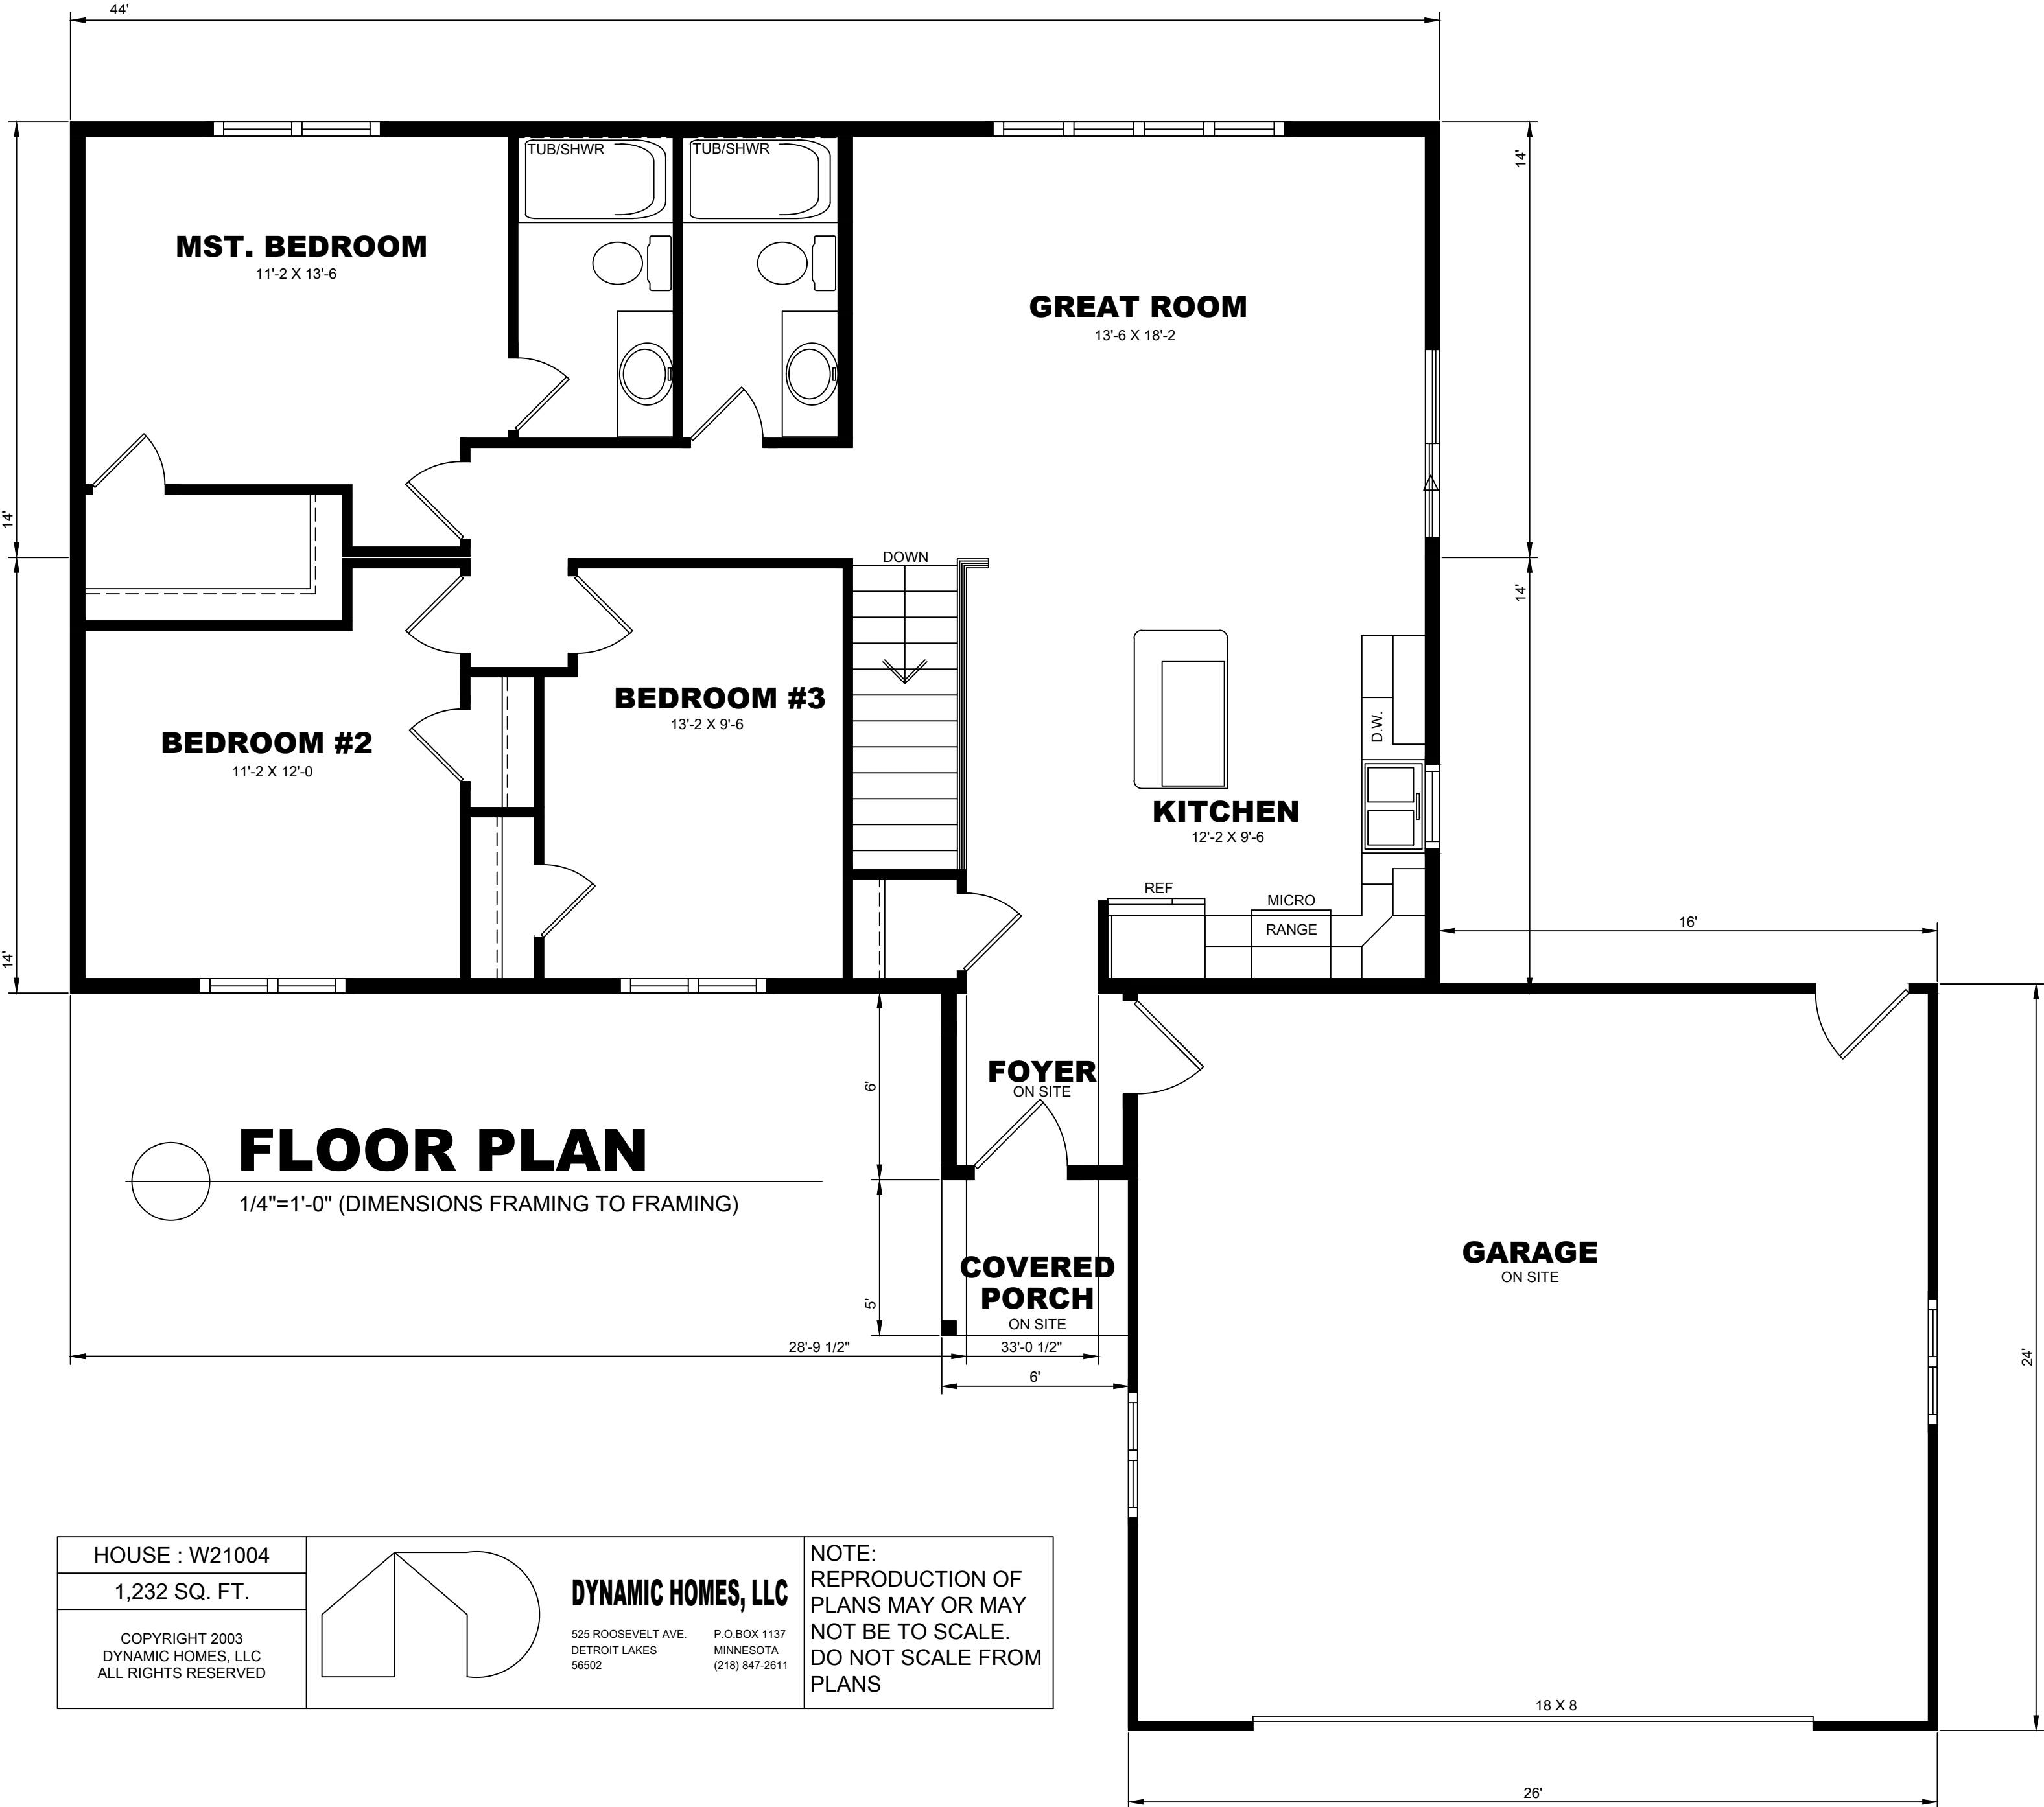
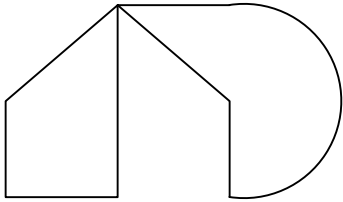


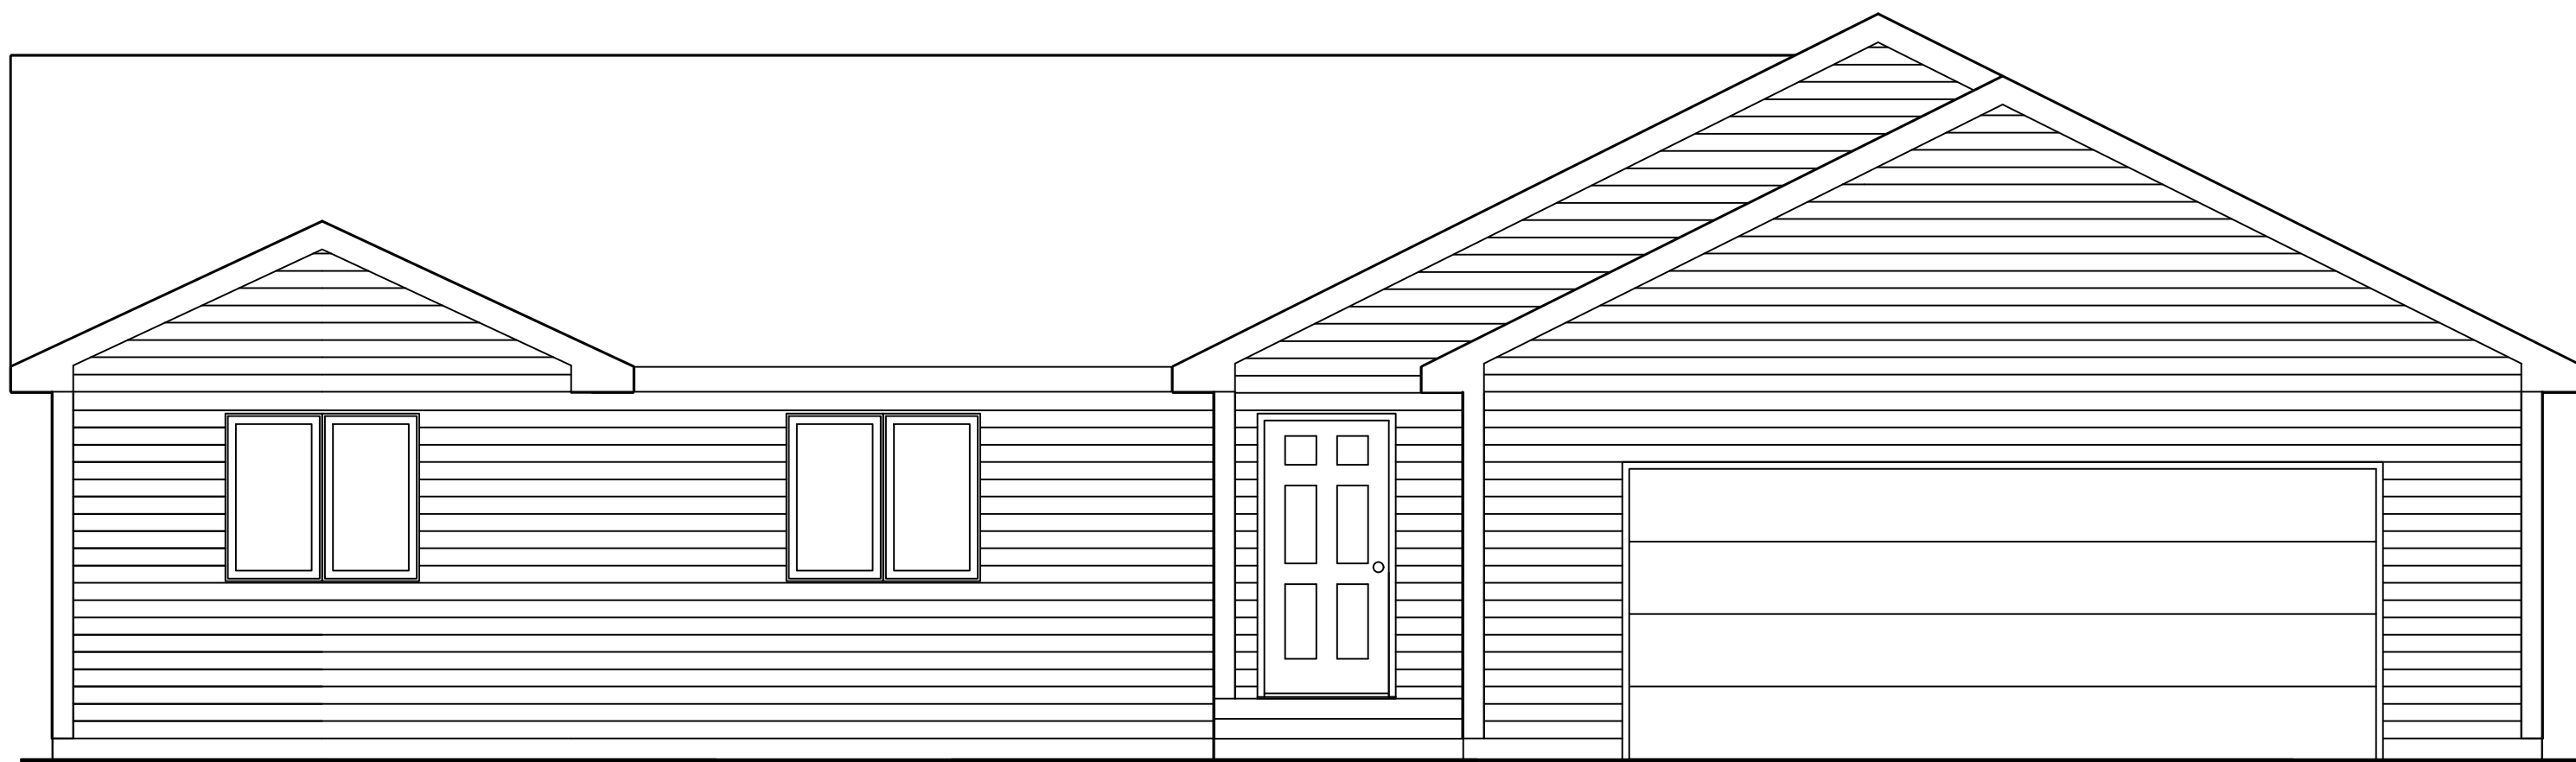

HOUSE : W21004		DYNAMIC HOMES, LLC	NOTE: REPRODUCTION OF PLANS MAY OR MAY NOT BE TO SCALE. DO NOT SCALE FROM PLANS
1,232 SQ. FT.			
COPYRIGHT 2003 DYNAMIC HOMES, LLC ALL RIGHTS RESERVED			
525 ROOSEVELT AVE. DETROIT LAKES 56502		P.O.BOX 1137 MINNESOTA (218) 847-2611	

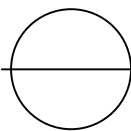

 **FRONT ELEVATION**
1/4"=1'-0" (DIMENSIONS FRAMING TO FRAMING)