
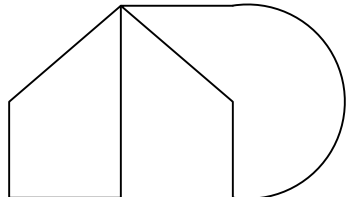
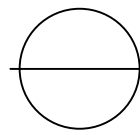


FLOOR PLAN
1/4"=1'-0" (DIMENSIONS FRAMING TO FRAMING)

HOUSE : W21022		DYNAMIC HOMES, LLC 525 ROOSEVELT AVE. DETROIT LAKES 56502	P.O. BOX 1137 MINNESOTA (218) 847-2611	NOTE: REPRODUCTION OF PLANS MAY OR MAY NOT BE TO SCALE. DO NOT SCALE FROM PLANS
1,624 SQ. FT.				
COPYRIGHT 2003 DYNAMIC HOMES, LLC ALL RIGHTS RESERVED				

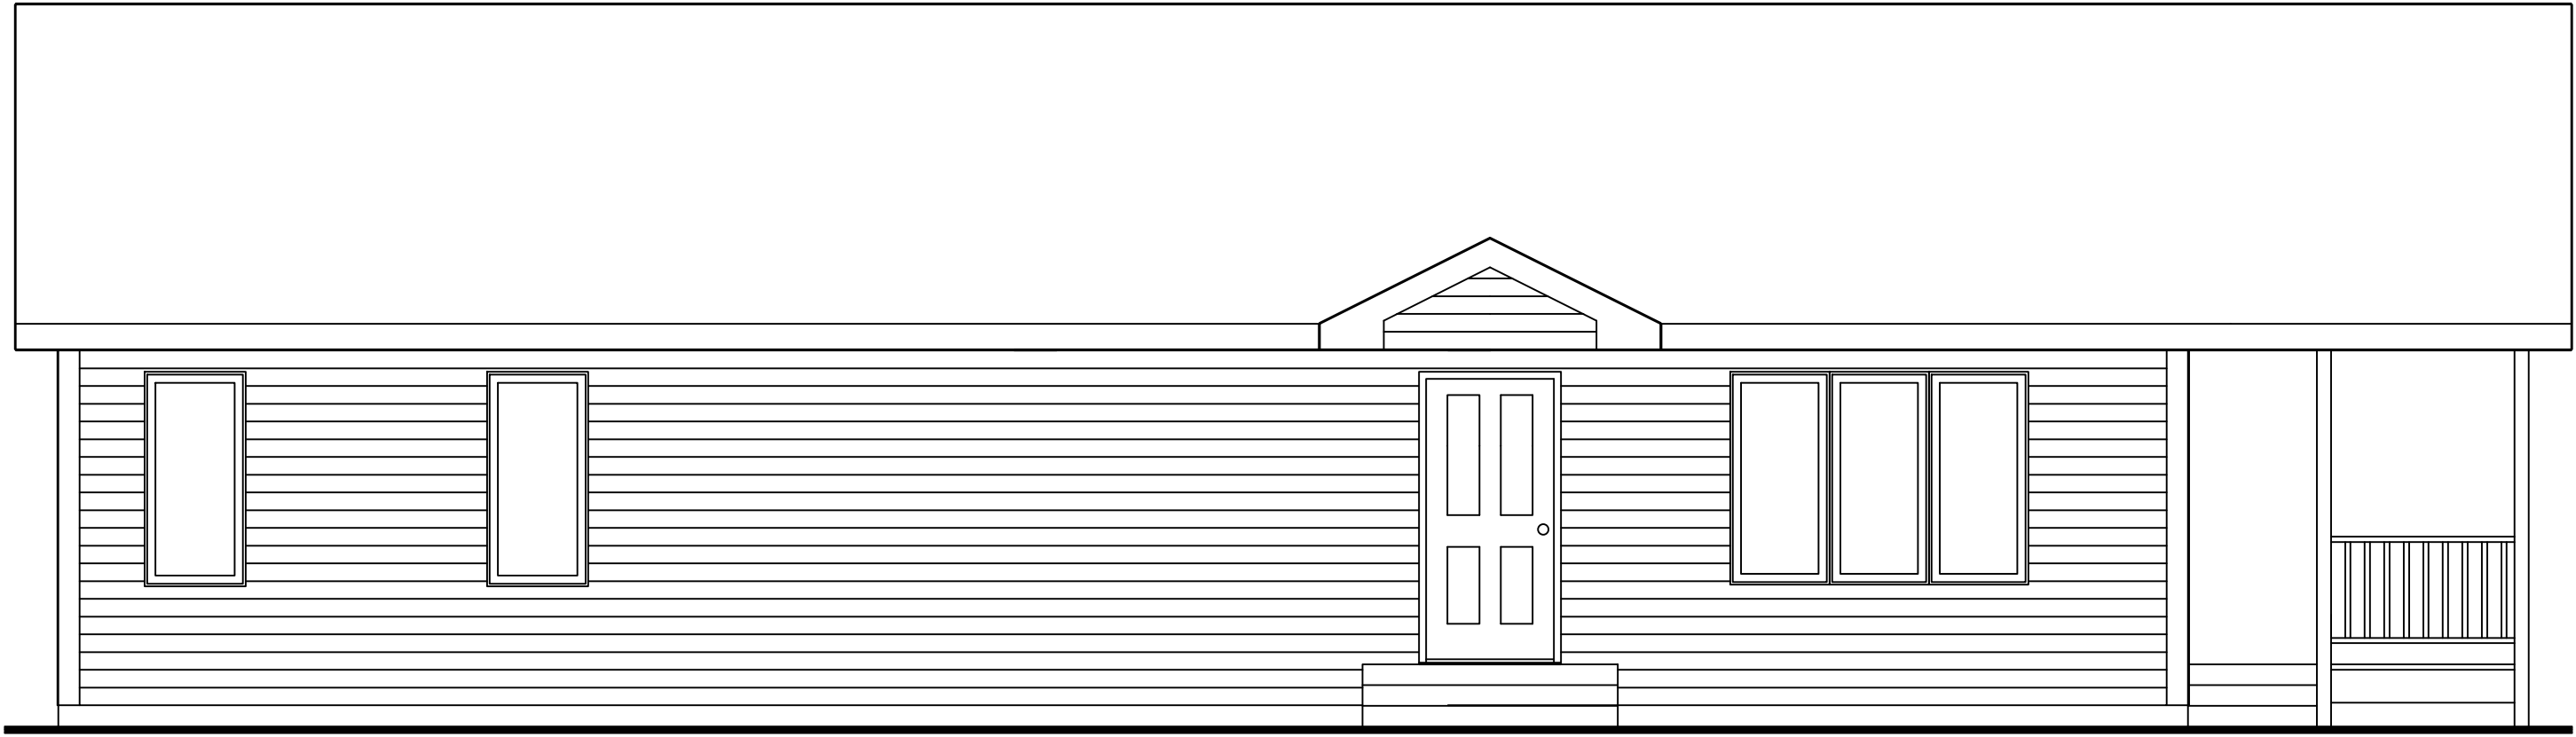

FRONT ELEVATION

1/4"=1'-0"

HOUSE : W21022		<p>DYNAMIC HOMES, LLC</p> <p>525 ROOSEVELT AVE. P.O. BOX 1137 DETROIT LAKES MINNESOTA 56502 (218) 847-2611</p>	<p>NOTE: REPRODUCTION OF PLANS MAY OR MAY NOT BE TO SCALE. DO NOT SCALE FROM PLANS</p>
1,624 SQ. FT.			
<p>COPYRIGHT 2003 DYNAMIC HOMES, LLC ALL RIGHTS RESERVED</p>			