
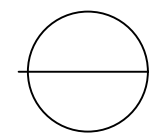


**FLOOR PLAN**  
 1/4"=1'-0" (DIMENSIONS FRAMING TO FRAMING)

|   |  |   |  |
|---|--|---|--|
| HOUSE : W21036  |  | <b>DYNAMIC HOMES, LLC</b><br>525 ROOSEVELT AVE. P.O. BOX 1137<br>DETROIT LAKES, MINNESOTA<br>56502 (218) 847-2611 | NOTE:<br>REPRODUCTION OF<br>PLANS MAY OR MAY<br>NOT BE TO SCALE.<br>DO NOT SCALE FROM<br>PLANS |
| 1,054 SQ. FT.   |  |   |  |
| COPYRIGHT 2003<br>DYNAMIC HOMES, LLC<br>ALL RIGHTS RESERVED |  |   |  |

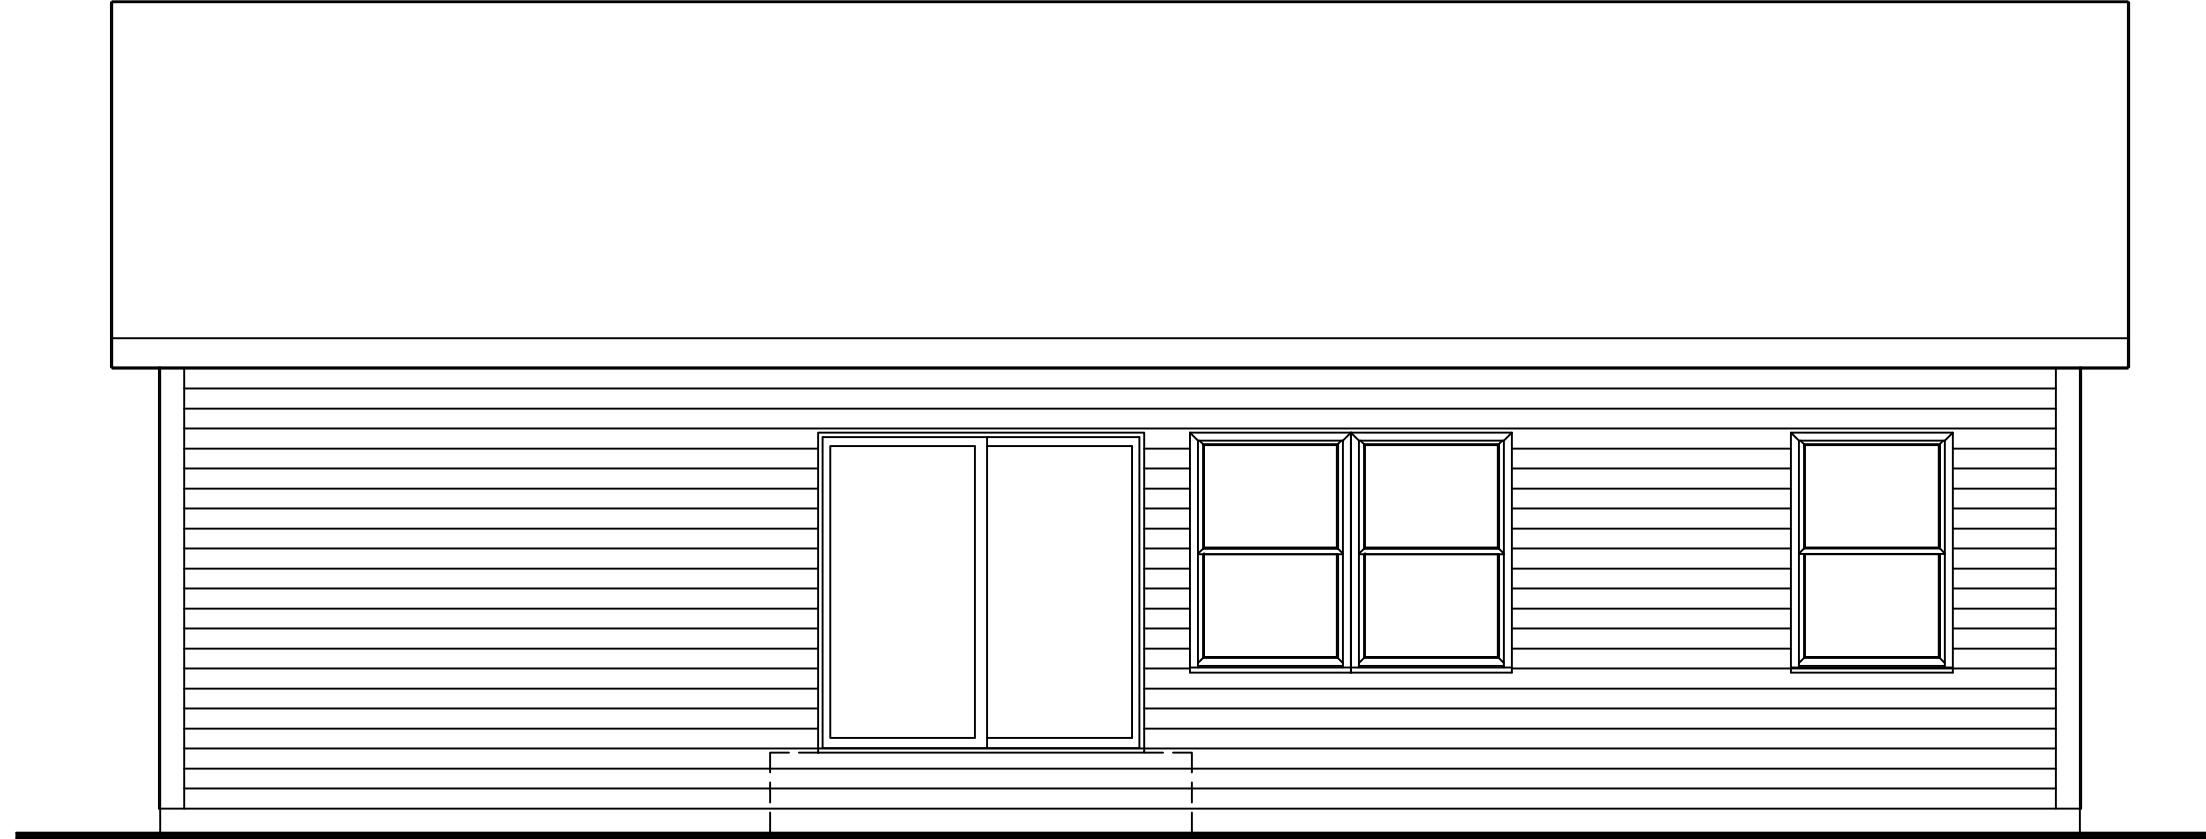

**FRONT ELEVATION**

1/4"=1'-0"