

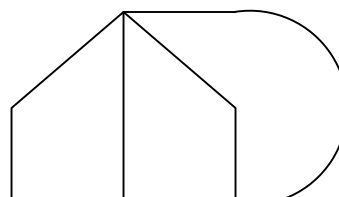


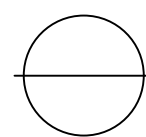

HOUSE : W21078	1,400 SQ. FT.
 DYNAMIC HOMES, LLC <small>525 ROOSEVELT AVE. DETROIT LAKES 56502</small>	NOTE: REPRODUCTION OF PLANS MAY OR MAY NOT BE TO SCALE. DO NOT SCALE FROM PLANS
	COPYRIGHT 2022 DYNAMIC HOMES, LLC ALL RIGHTS RESERVED
<small>P.O. BOX 1137 MINNESOTA (218) 847-2611</small>	

FLOOR PLAN
 1/4"=1'-0" (DIMENSIONS FRAMING TO FRAMING)

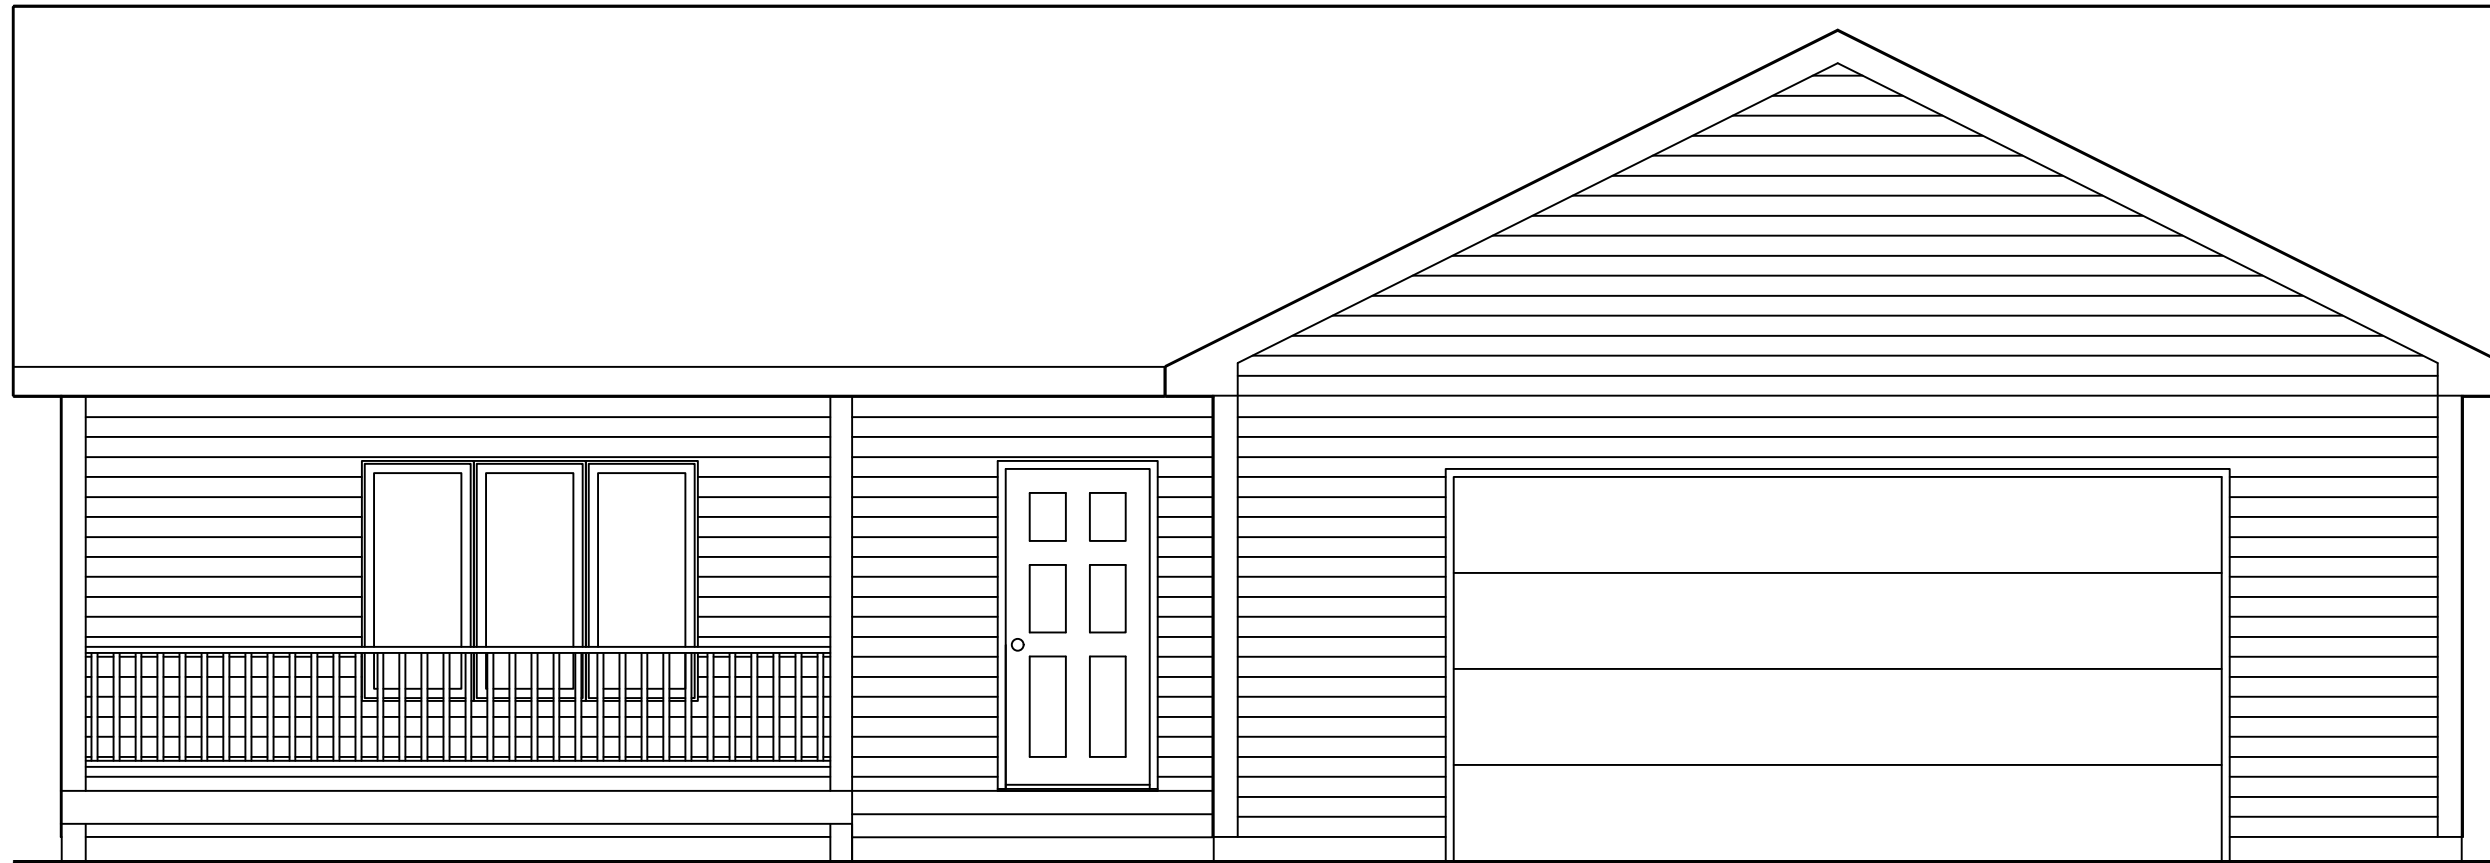

FRONT ELEVATION

1/4"=1'-0"