



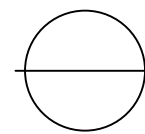

FLOOR PLAN

1/4"=1'-0" (DIMENSIONS FRAMING TO FRAMING)

HOUSE : W21154	1,372 SQ. FT.
DYNAMIC HOMES, LLC 525 ROOSEVELT AVE. DETROIT LAKES 56502 P.O. BOX 1137 MINNESOTA (218) 847-2611 NOTE: REPRODUCTION OF PLANS MAY OR MAY NOT BE TO SCALE. DO NOT SCALE FROM PLANS COPYRIGHT 2022 DYNAMIC HOMES, LLC ALL RIGHTS RESERVED	

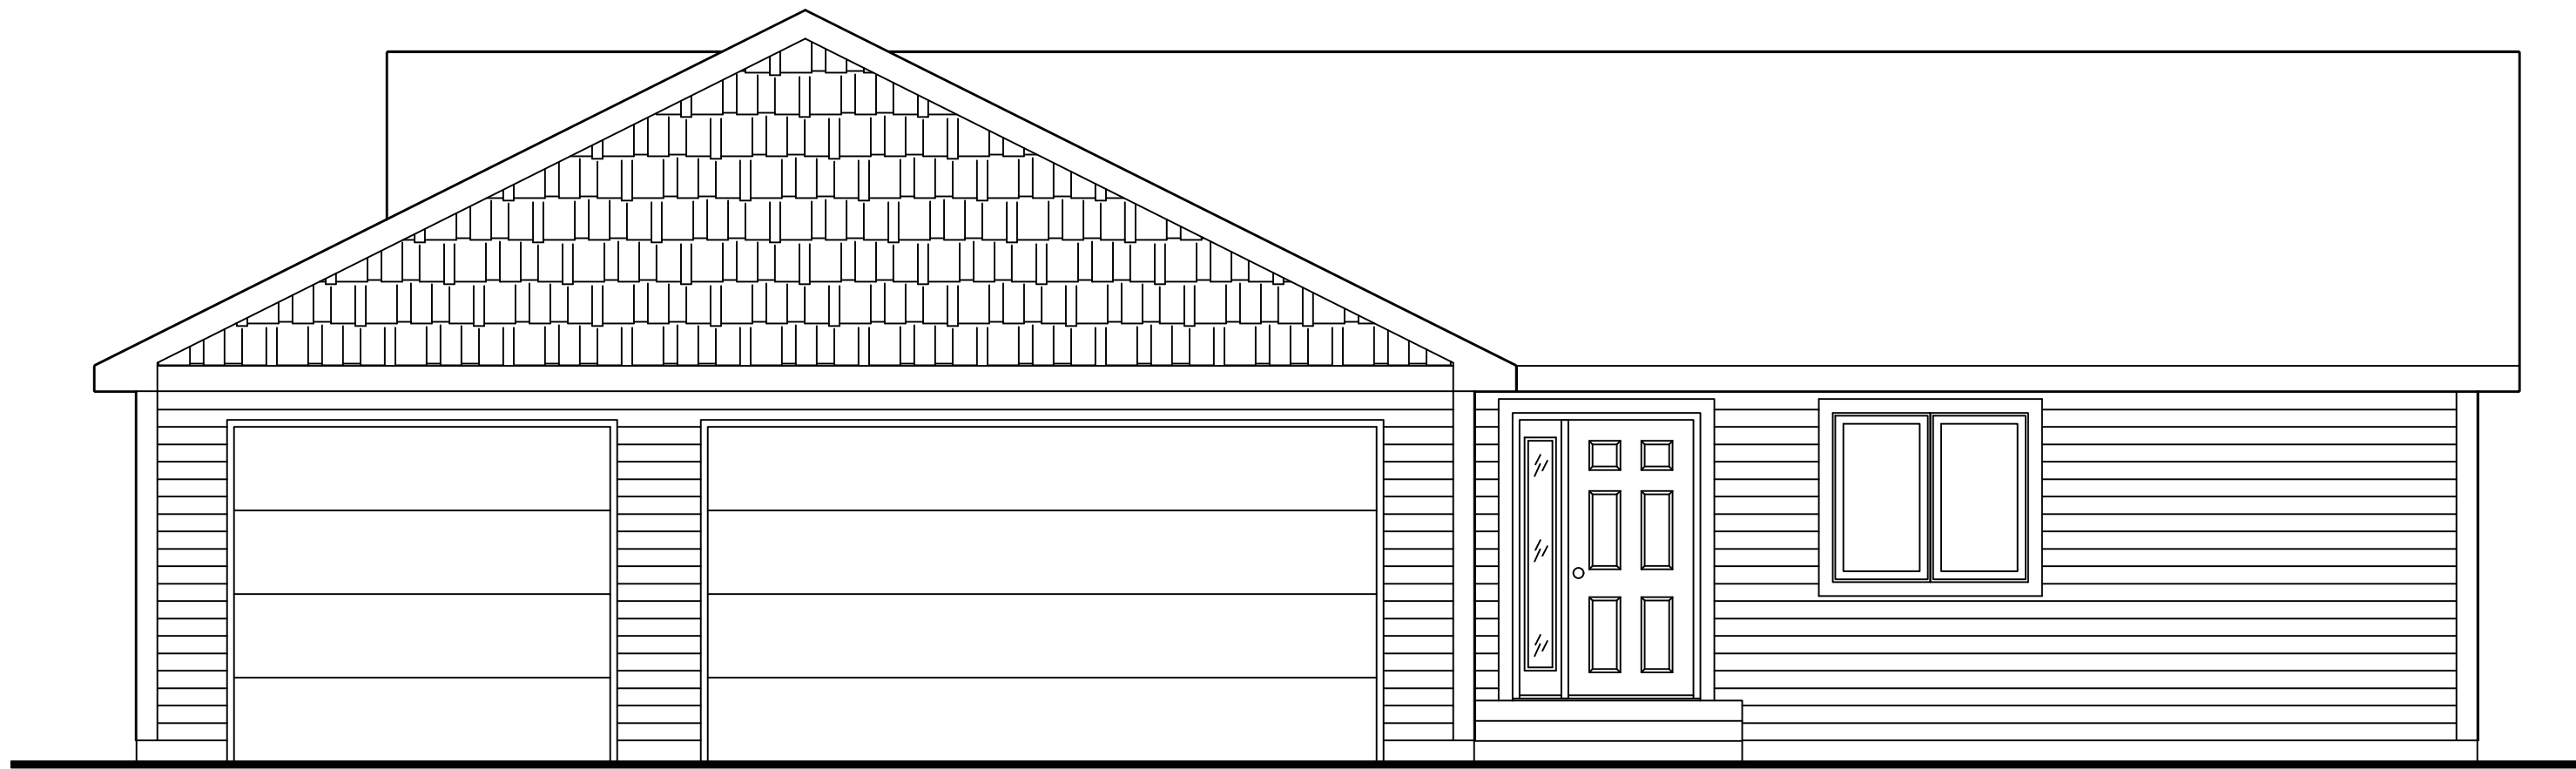

FRONT ELEVATION

1/4"=1'-0"