
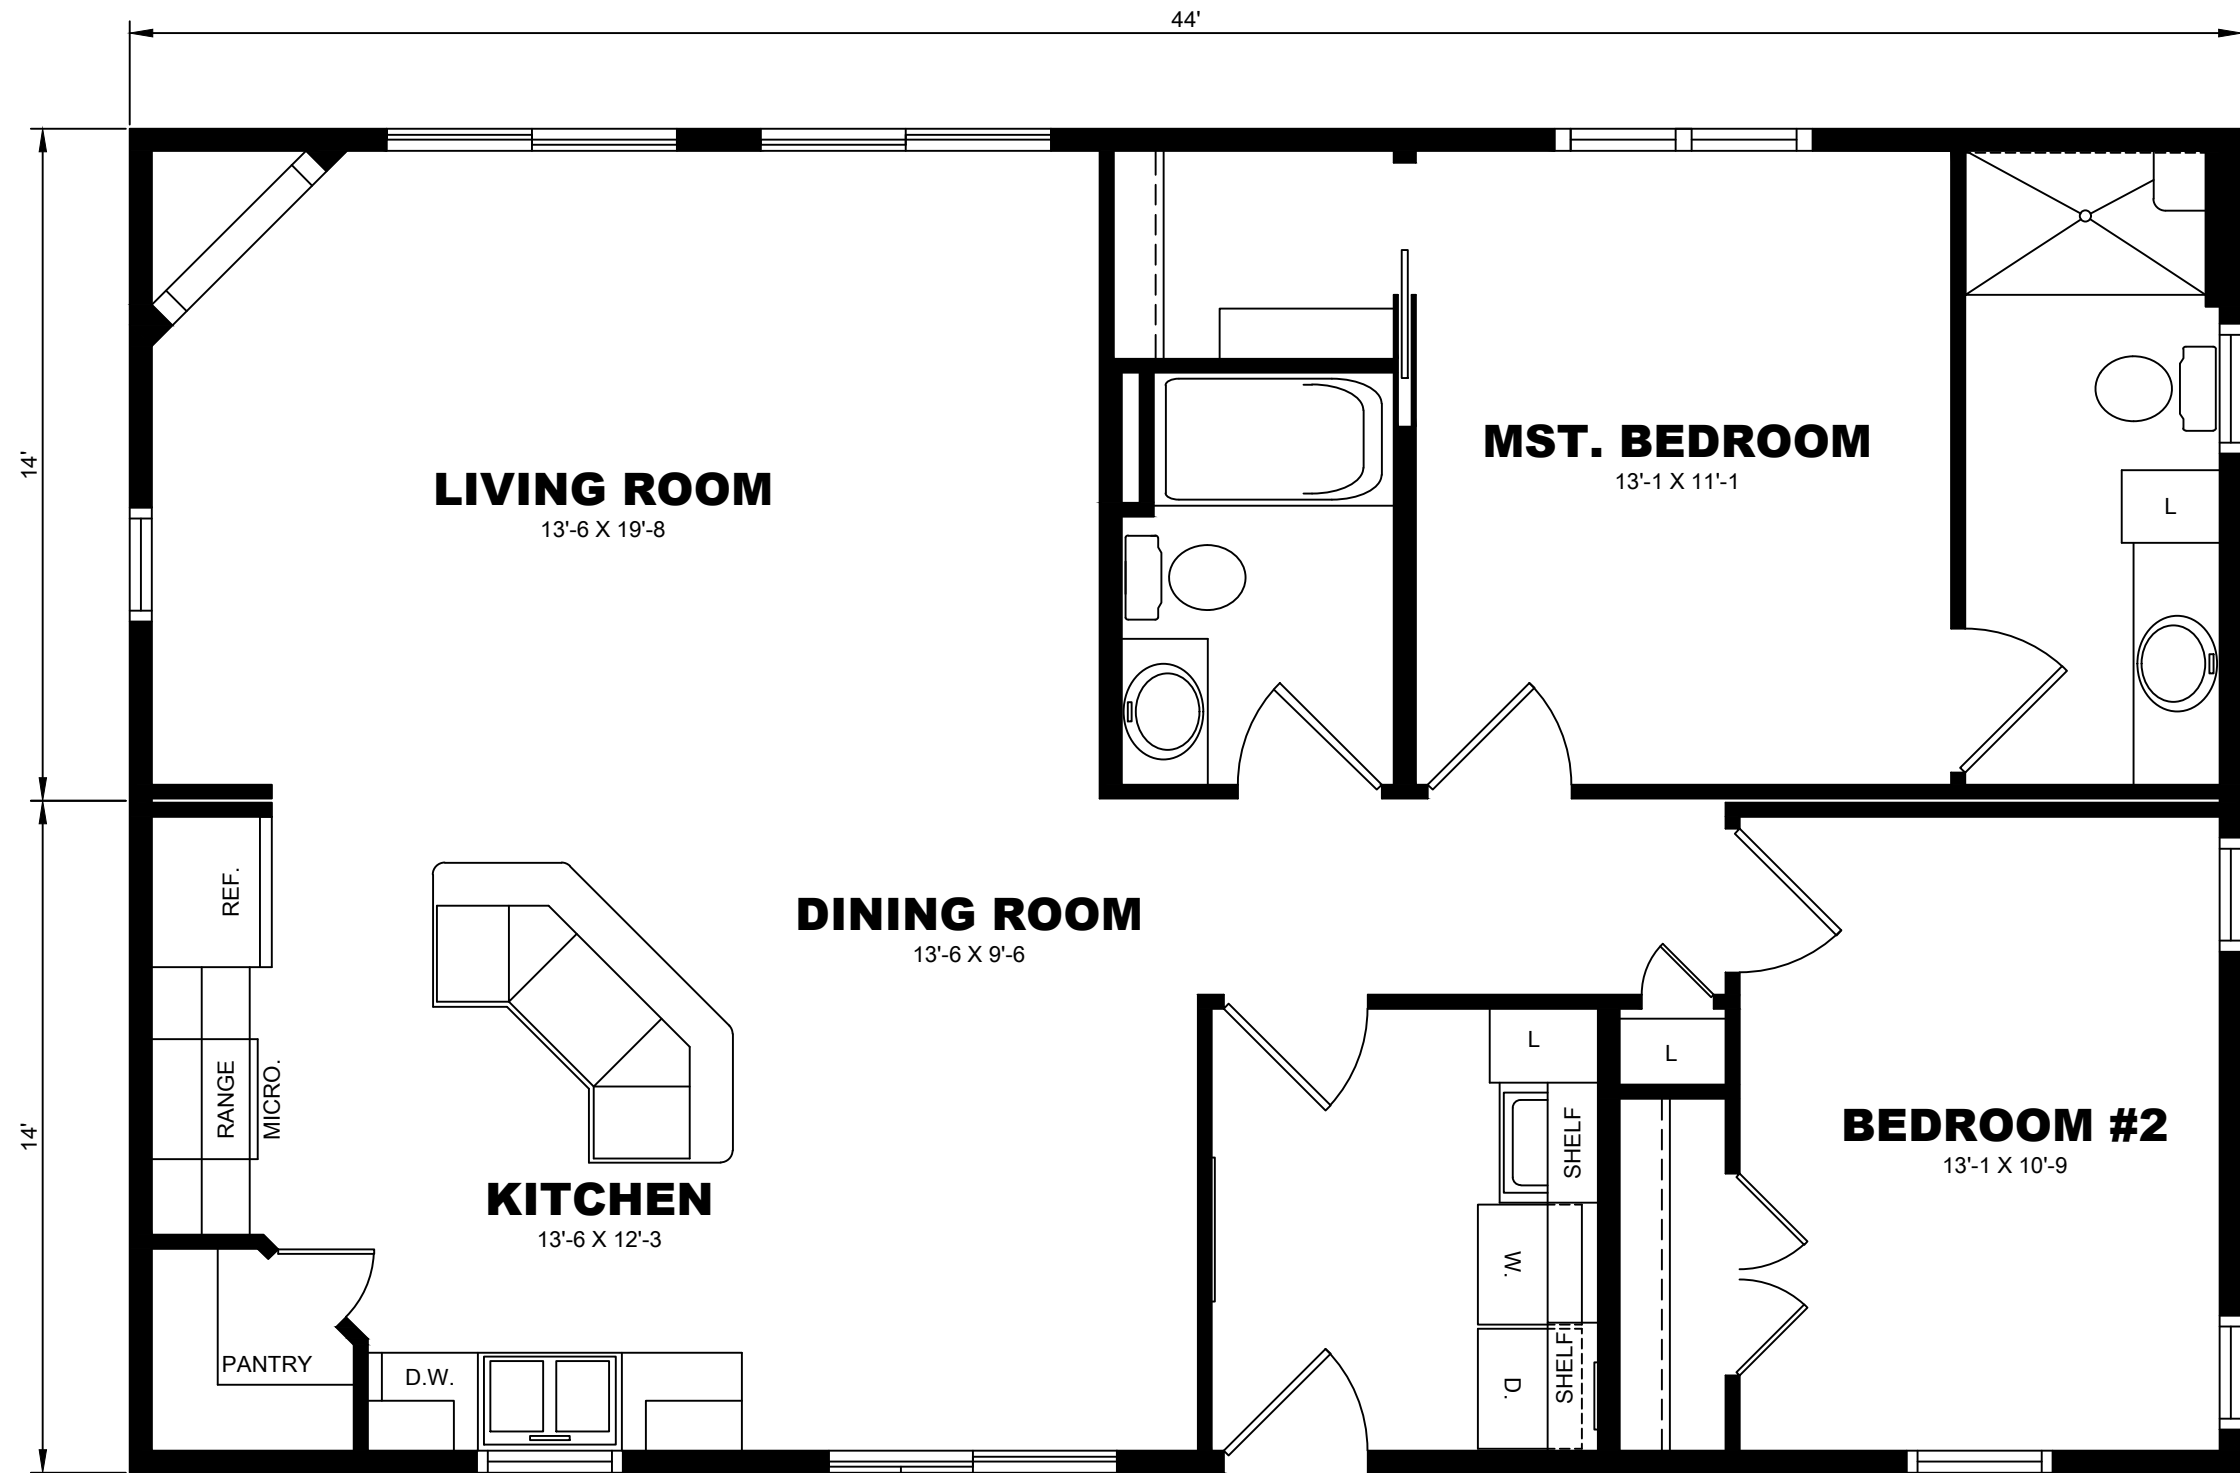
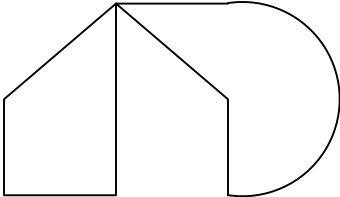


# FLOOR PLAN

1/4"=1'-0" (DIMENSIONS FRAMING TO FRAMING)

|   |                                                                                                |
|---|------------------------------------------------------------------------------------------------|
| HOUSE : W21274   | 1,232 SQ. FT.                                                                                  |
| <br><b>DYNAMIC HOMES, LLC</b><br>525 ROOSEVELT AVE.<br>DETROIT LAKES<br>56502 | NOTE:<br>REPRODUCTION OF<br>PLANS MAY OR MAY<br>NOT BE TO SCALE.<br>DO NOT SCALE FROM<br>PLANS |
| P.O.BOX 1137<br>MINNESOTA<br>(218) 847-2611   | COPYRIGHT 2022<br>DYNAMIC HOMES, LLC<br>ALL RIGHTS RESERVED                                    |

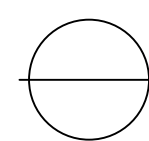

## FRONT ELEVATION

1/4"=1'-0"