
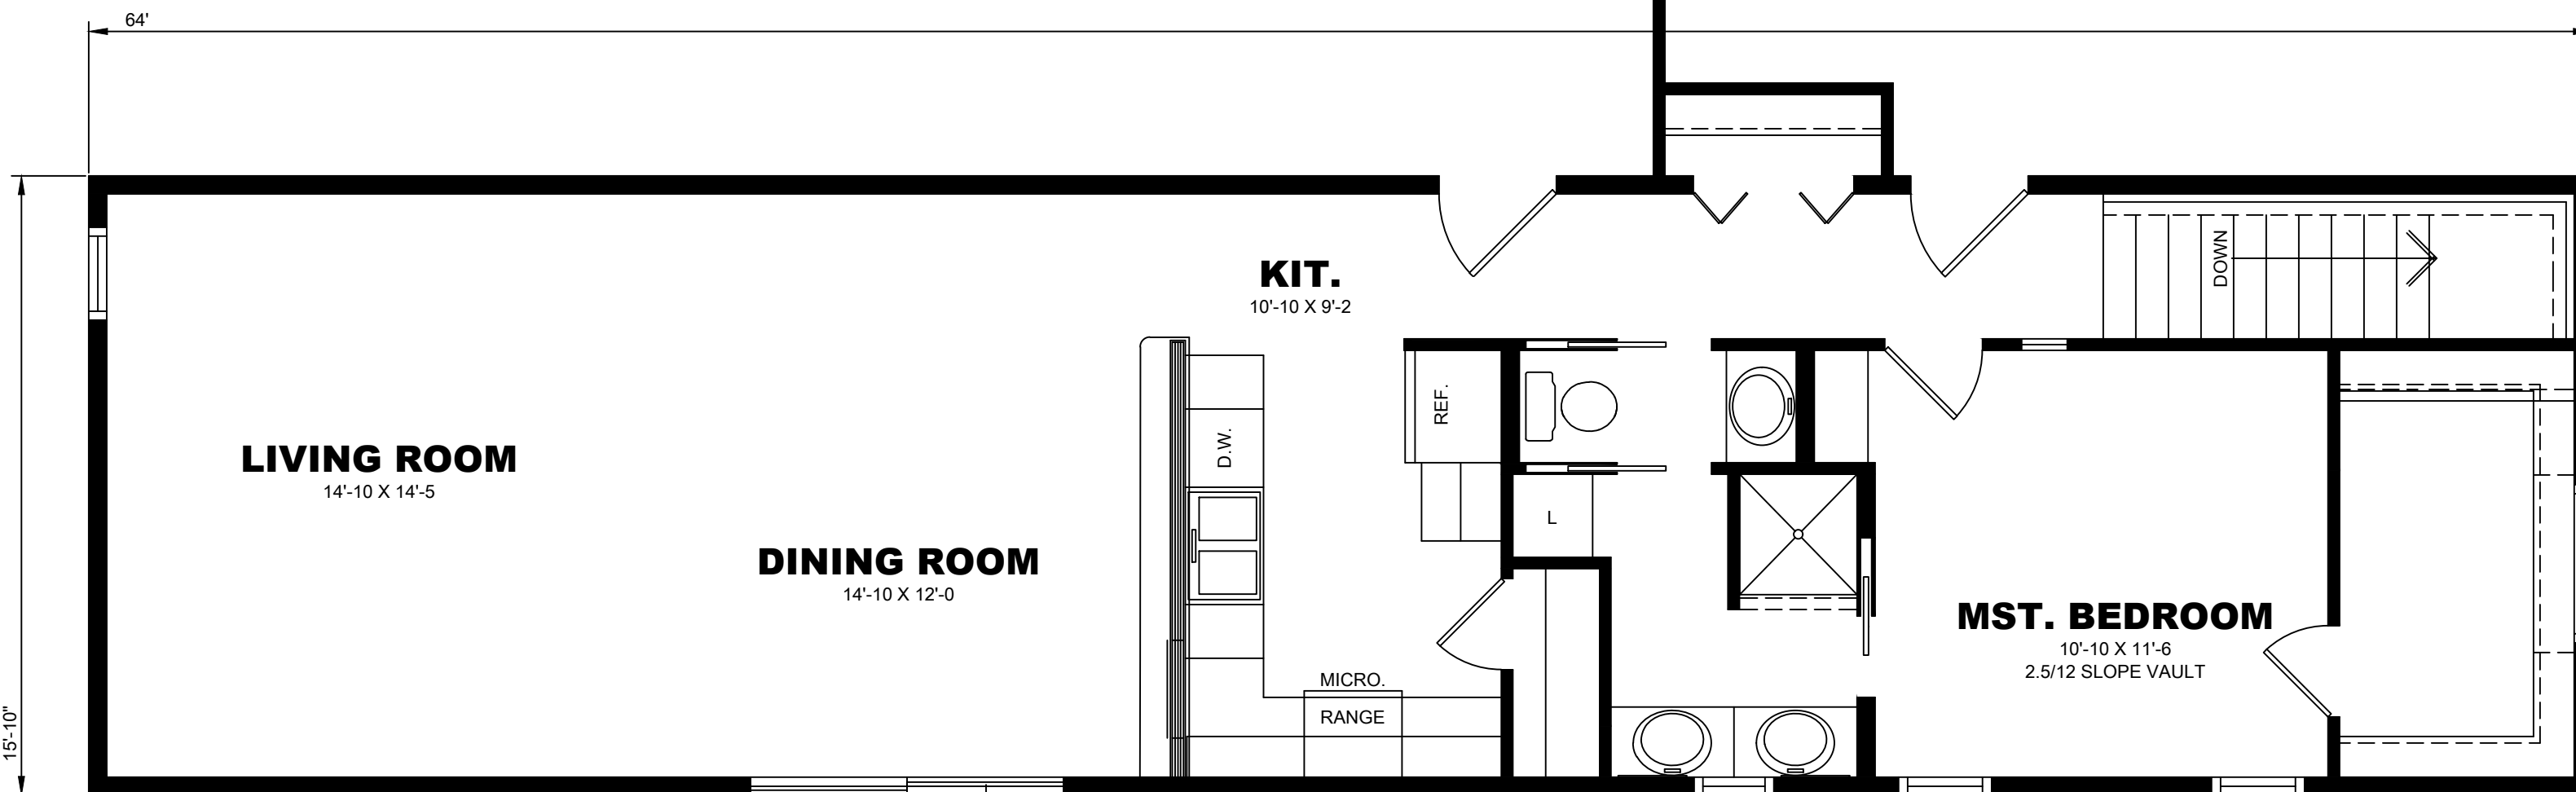


FLOOR PLAN

1/4"=1'-0" (DIMENSIONS FRAMING TO FRAMING)



HOUSE : W21320		DYNAMIC HOMES, LLC	NOTE: REPRODUCTION OF PLANS MAY OR MAY NOT BE TO SCALE. DO NOT SCALE FROM PLANS
1,024 SQ. FT.			
COPYRIGHT 2022 DYNAMIC HOMES, LLC ALL RIGHTS RESERVED		525 ROOSEVELT AVE. DETROIT LAKES 56502	P.O. BOX 1137 MINNESOTA (218) 847-2611

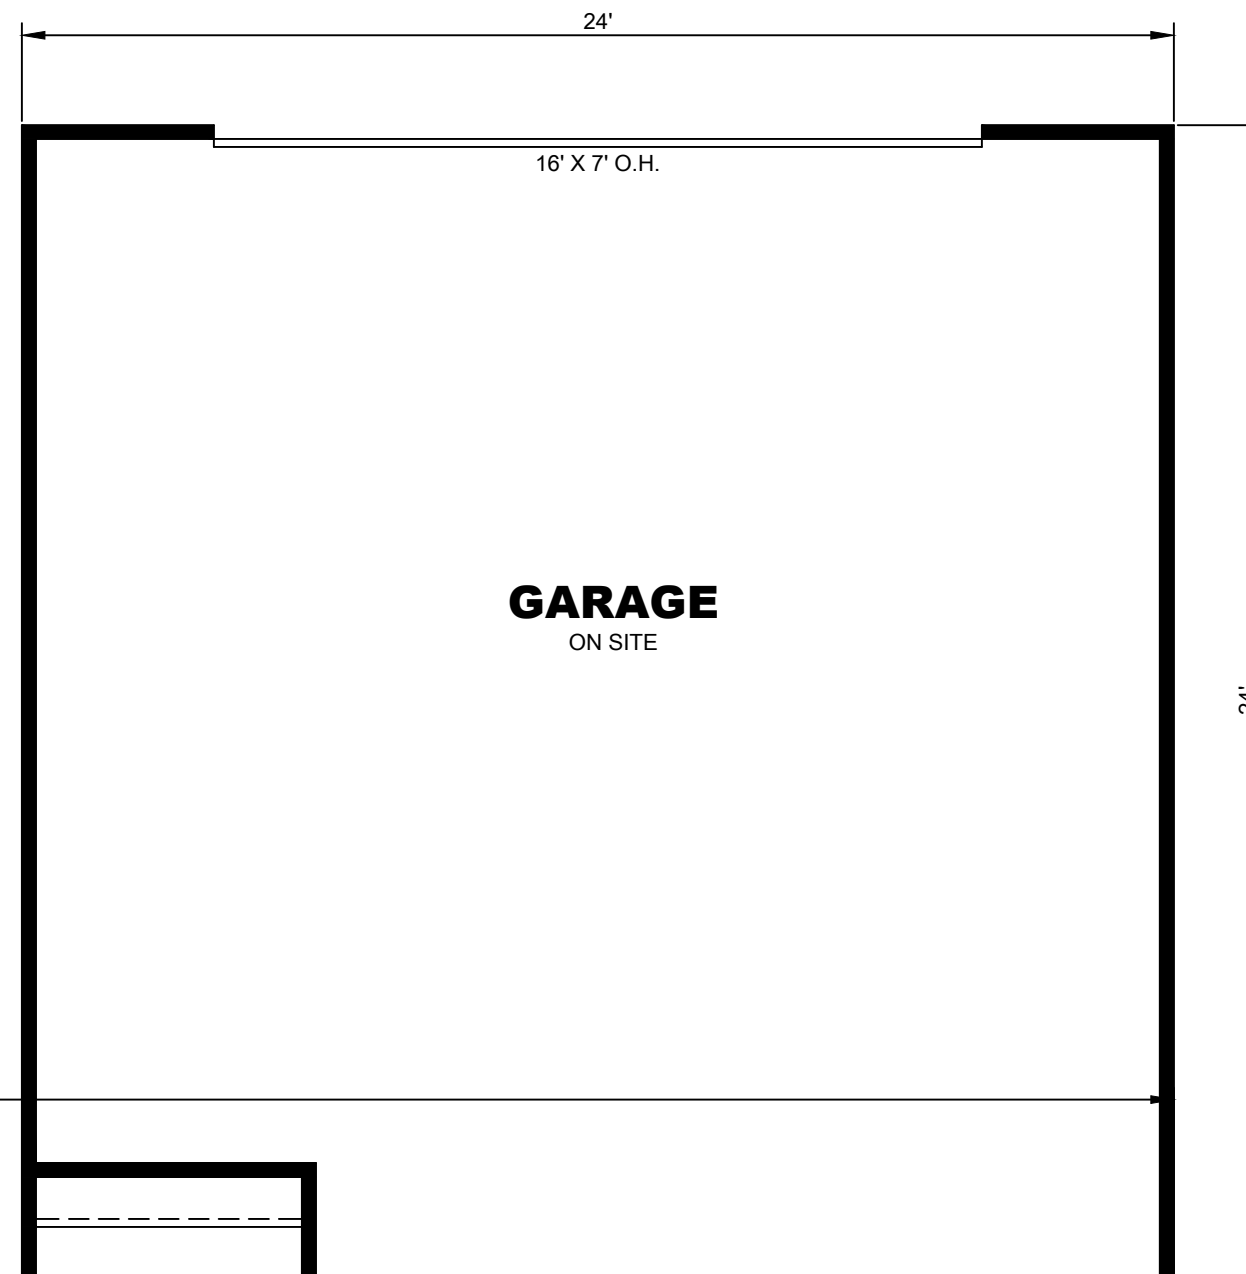

15'-10"

64'

24'

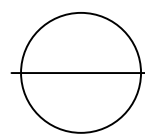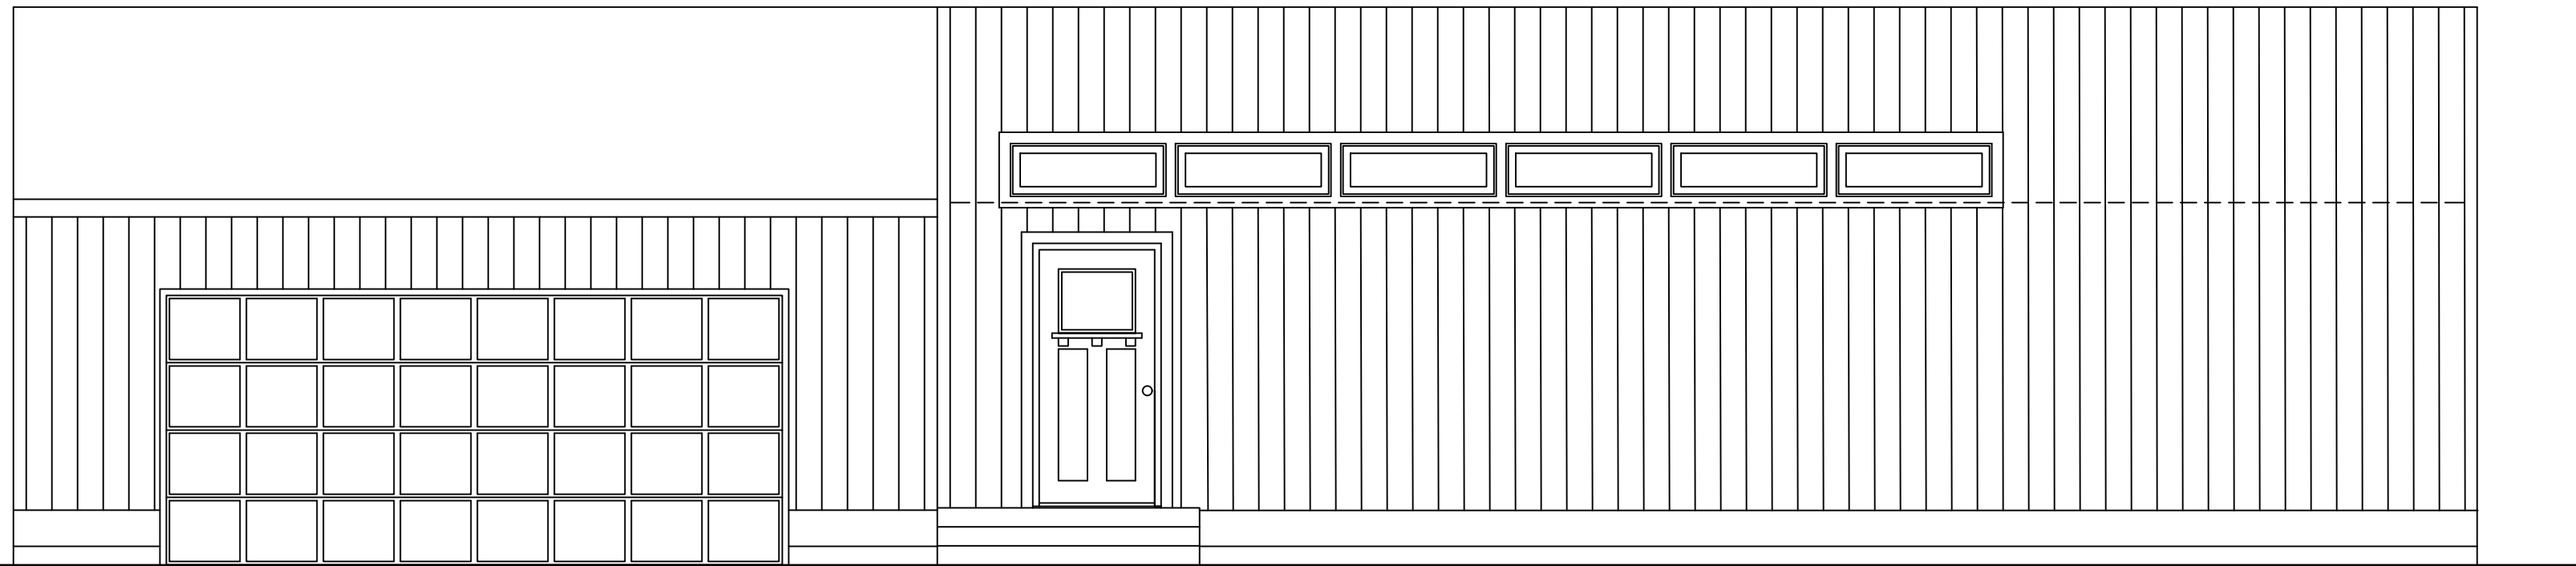

FRONT ELEVATION

1/4"=1'-0"