

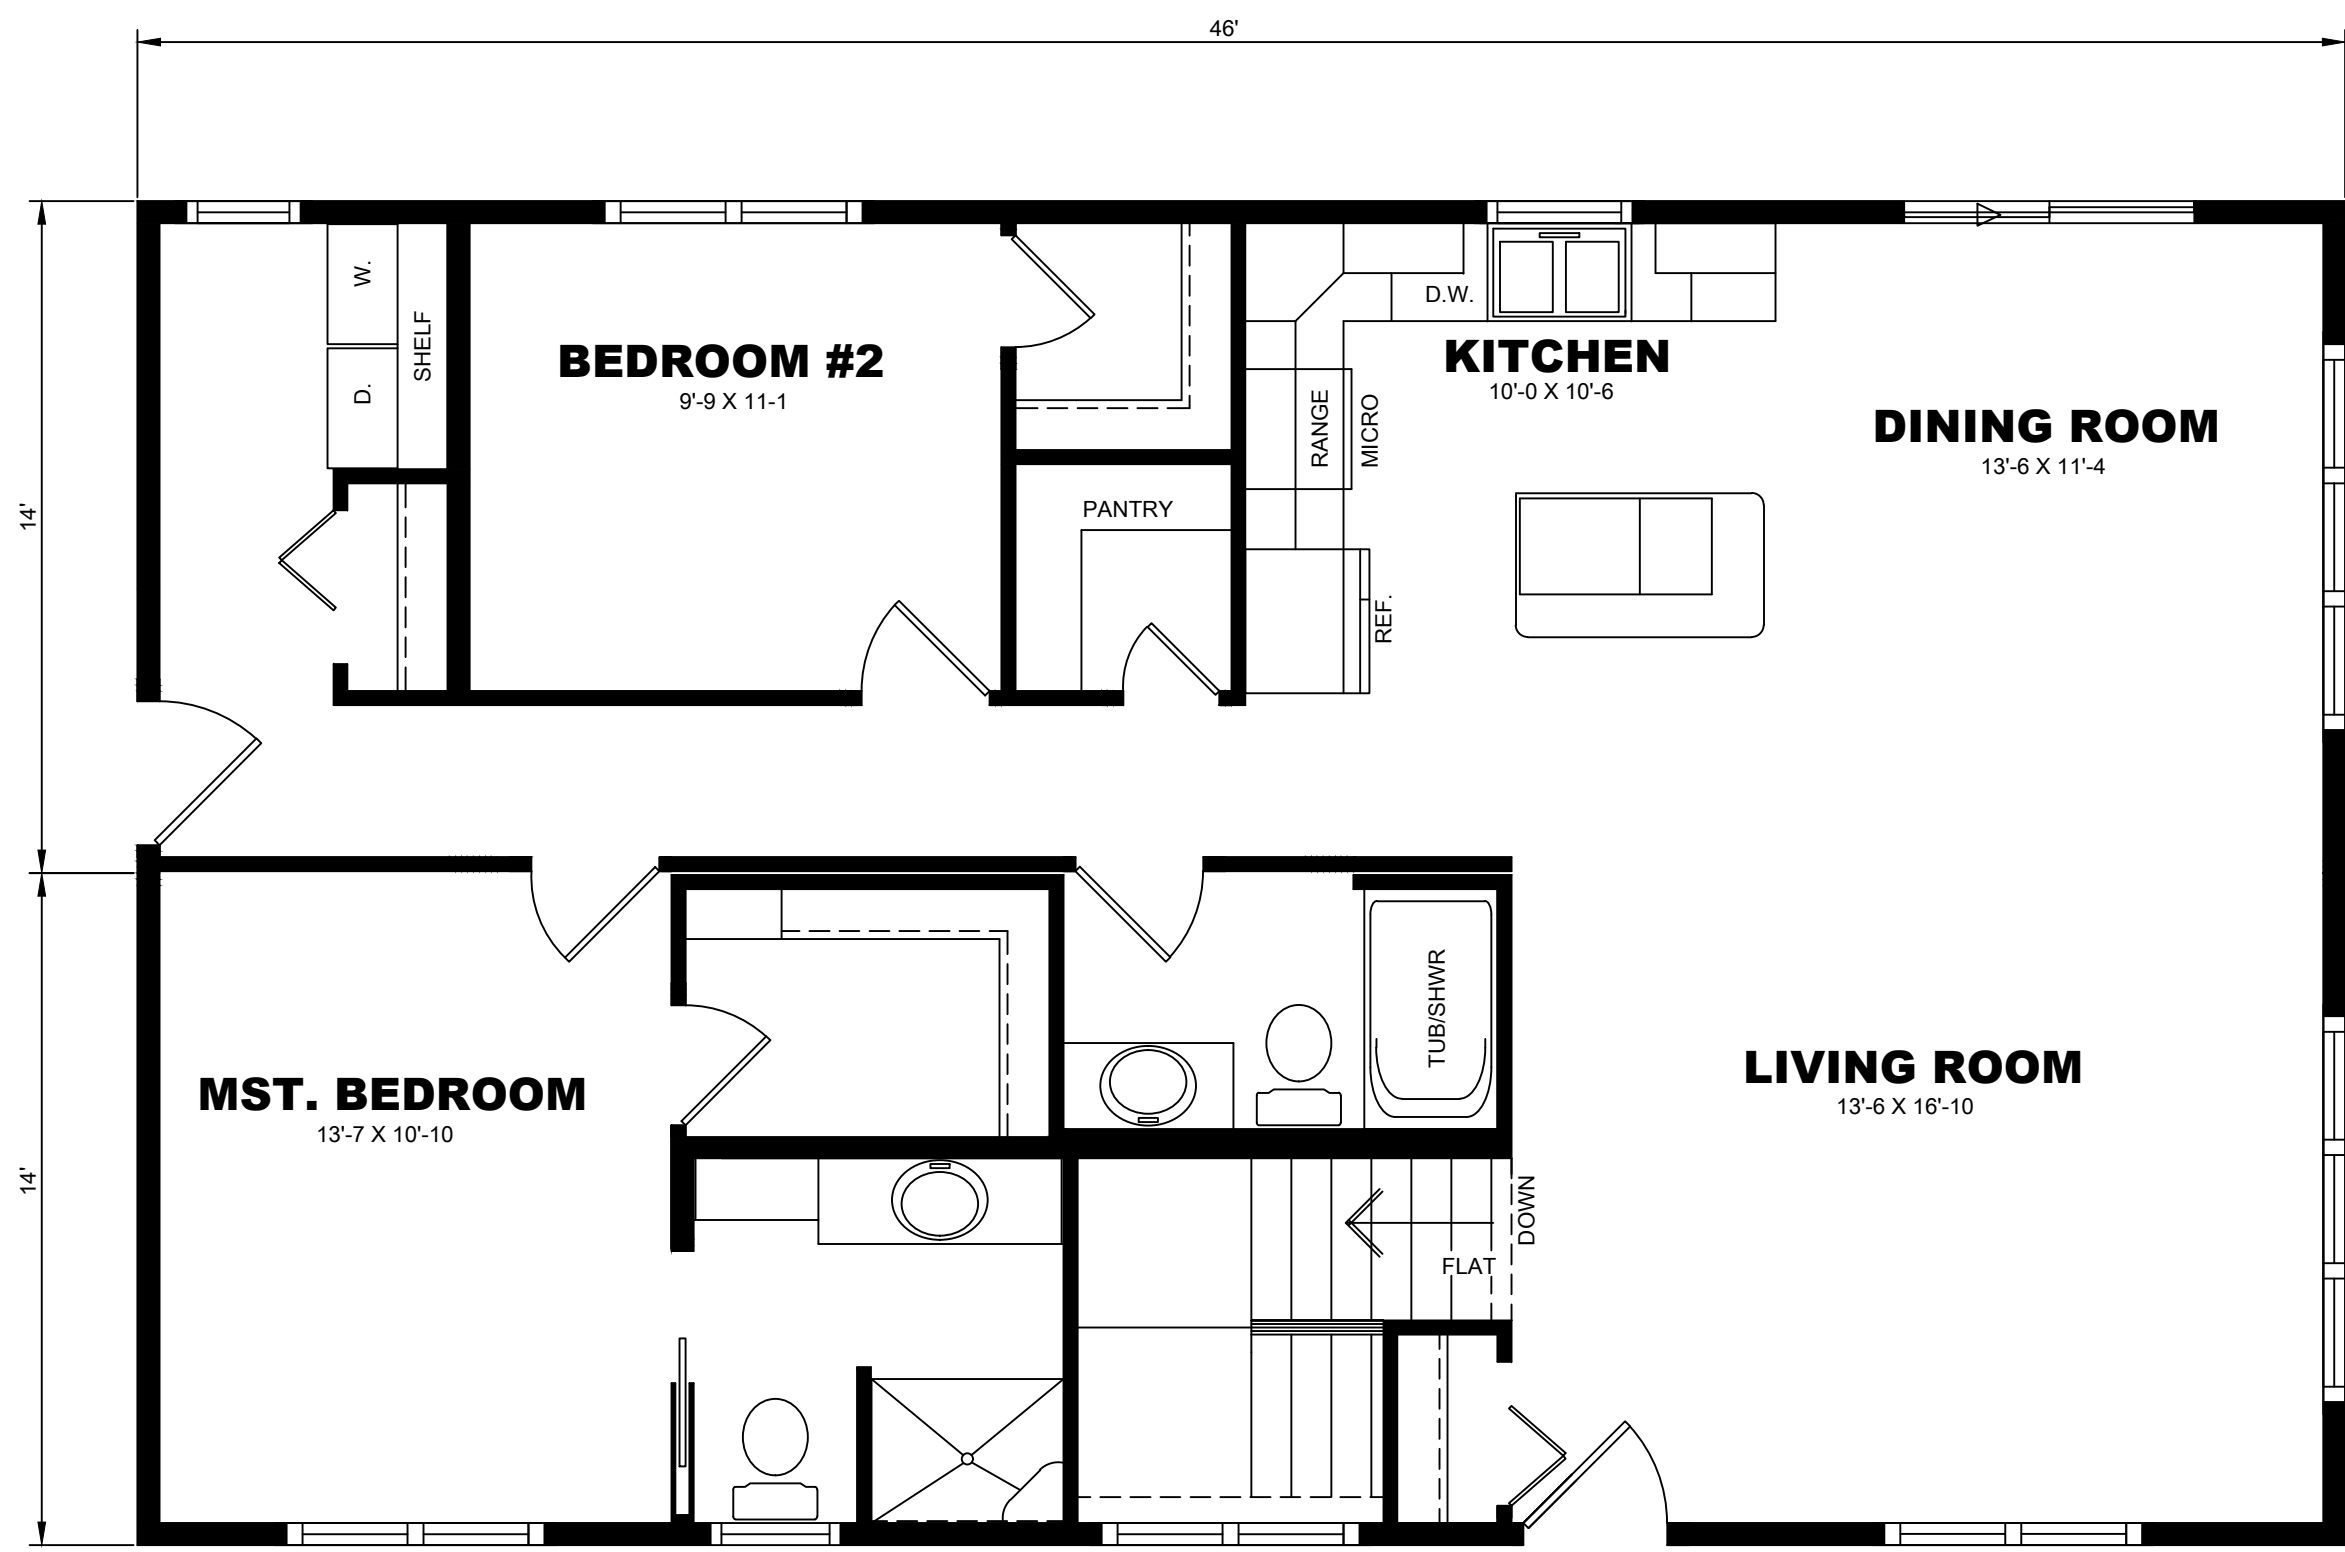
 
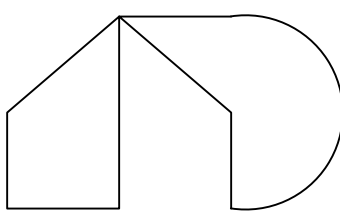


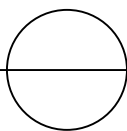

 **FLOOR PLAN**  
1/4"=1'-0" (DIMENSIONS FRAMING TO FRAMING)

|                                                             |                                                                                      |   |                                                                                                |
|-------------------------------------------------------------|--------------------------------------------------------------------------------------|---|------------------------------------------------------------------------------------------------|
| HOUSE : W21338                                              |  | <b>DYNAMIC HOMES, LLC</b><br>525 ROOSEVELT AVE.<br>DETROIT LAKES<br>56502<br>P.O. BOX 1137<br>MINNESOTA<br>(218) 847-2611 | NOTE:<br>REPRODUCTION OF<br>PLANS MAY OR MAY<br>NOT BE TO SCALE.<br>DO NOT SCALE FROM<br>PLANS |
| 1,288 SQ. FT.                                               |                                                                                      |   |                                                                                                |
| COPYRIGHT 2022<br>DYNAMIC HOMES, LLC<br>ALL RIGHTS RESERVED |                                                                                      |   |                                                                                                |

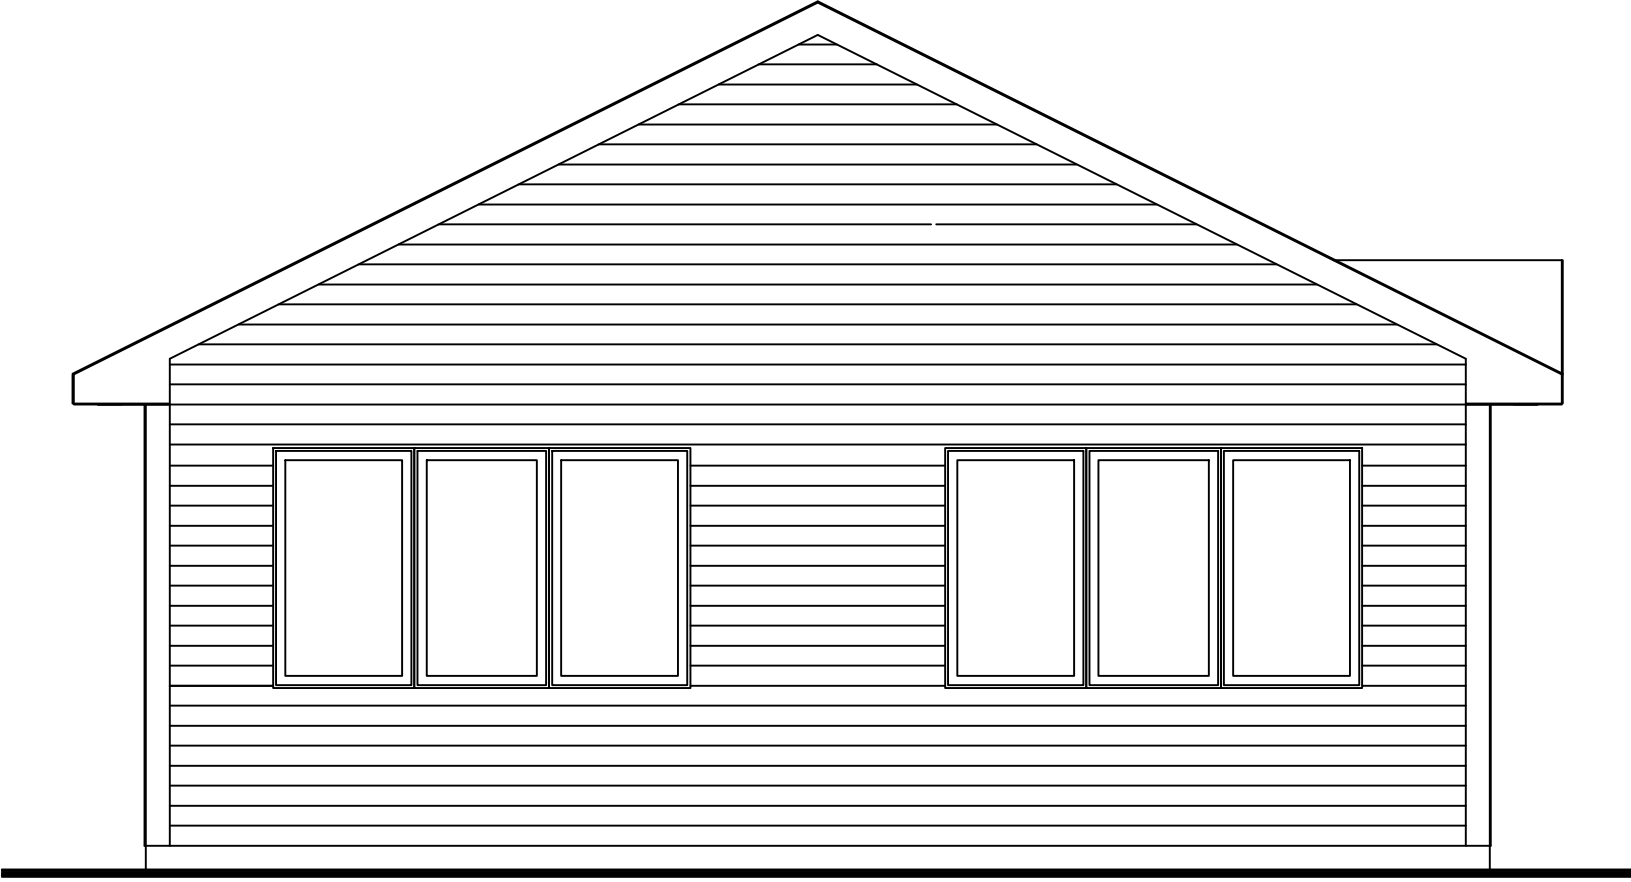

**FRONT ELEVATION**

1/4"=1'-0"