


HOUSE : W21424  
 1,400 SQ. FT.  
 COPYRIGHT 2022  
 DYNAMIC HOMES, LLC  
 ALL RIGHTS RESERVED

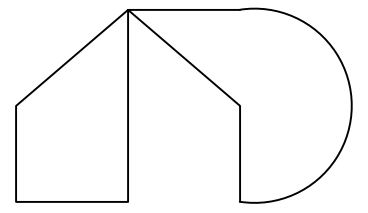


**DYNAMIC HOMES, LLC**

525 ROOSEVELT AVE.  
 DETROIT LAKES  
 56502

P.O. BOX 1137  
 MINNESOTA  
 (218) 847-2611

NOTE:  
 REPRODUCTION OF  
 PLANS MAY OR MAY  
 NOT BE TO SCALE.  
 DO NOT SCALE FROM  
 PLANS

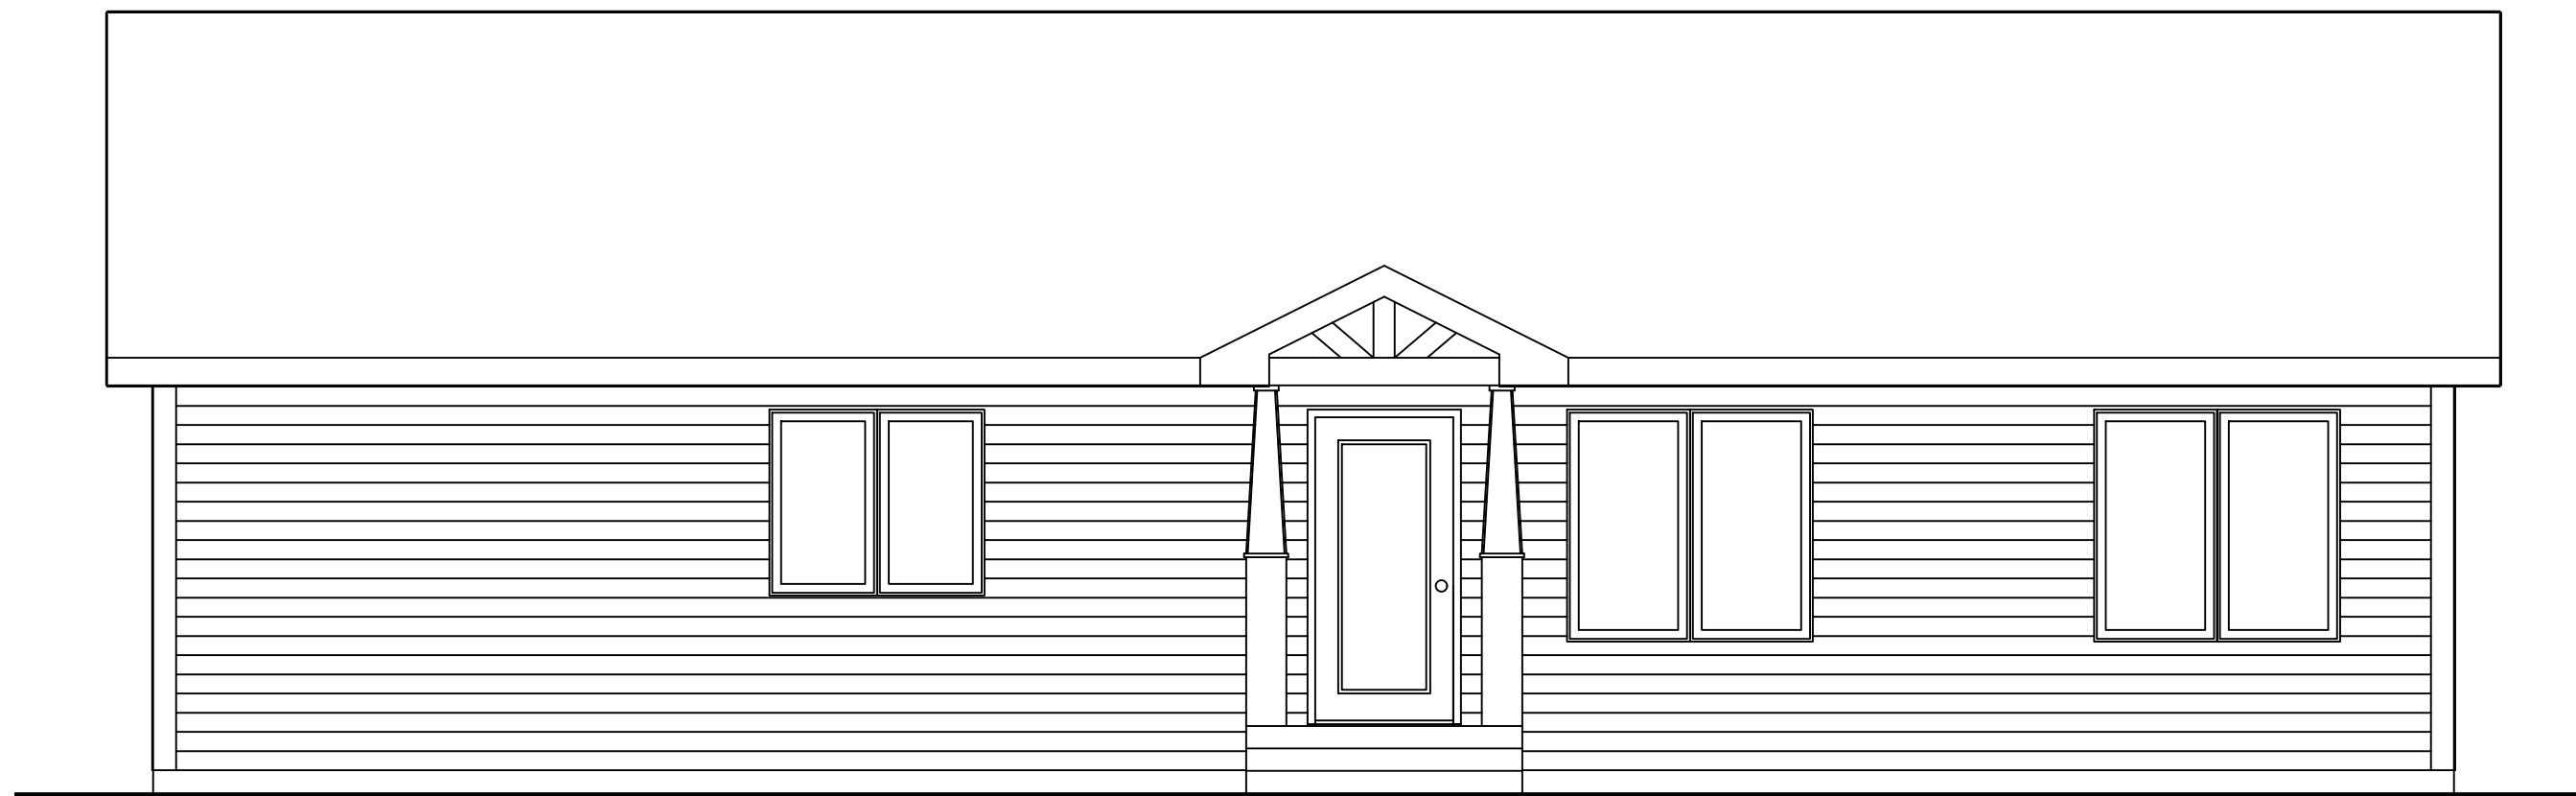

 **FRONT ELEVATION**  
1/4"=1'-0"