
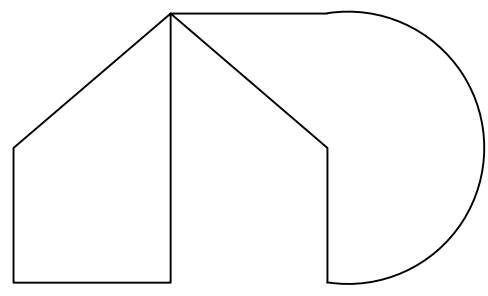


FLOOR PLAN


1/4"=1'-0" (DIMENSIONS FRAMING TO FRAMING)

HOUSE : W21932		DYNAMIC HOMES, LLC <small>525 ROOSEVELT AVE. DETROIT LAKES 56502</small> <small>P.O. BOX 1137 MINNESOTA (218) 847-2611</small>	NOTE: REPRODUCTION OF PLANS MAY OR MAY NOT BE TO SCALE. DO NOT SCALE FROM PLANS
1,400 SQ. FT.			
<small>COPYRIGHT 2022 DYNAMIC HOMES, LLC ALL RIGHTS RESERVED</small>			

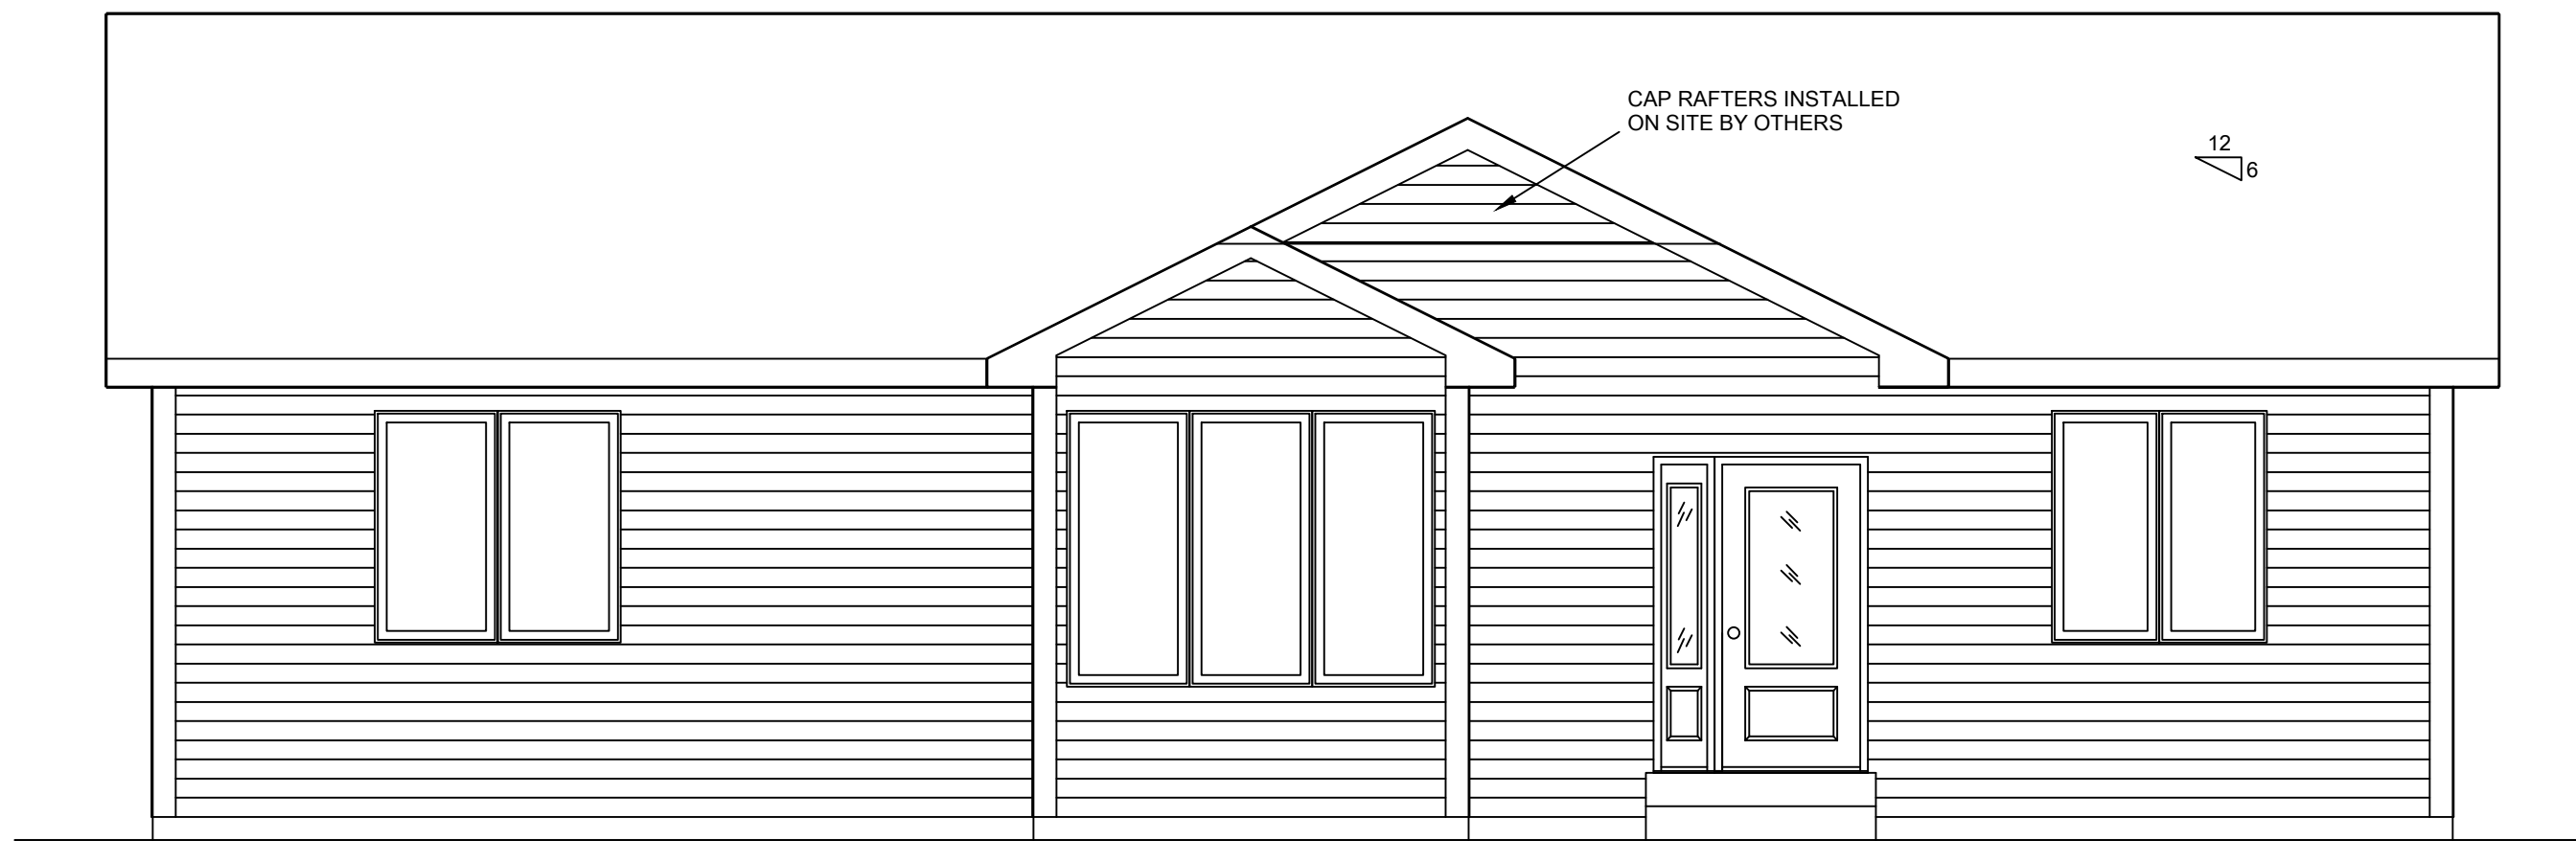

FRONT ELEVATION
1/4"=1'-0"

NOTES:
1.) NO SIDING INSTALLED

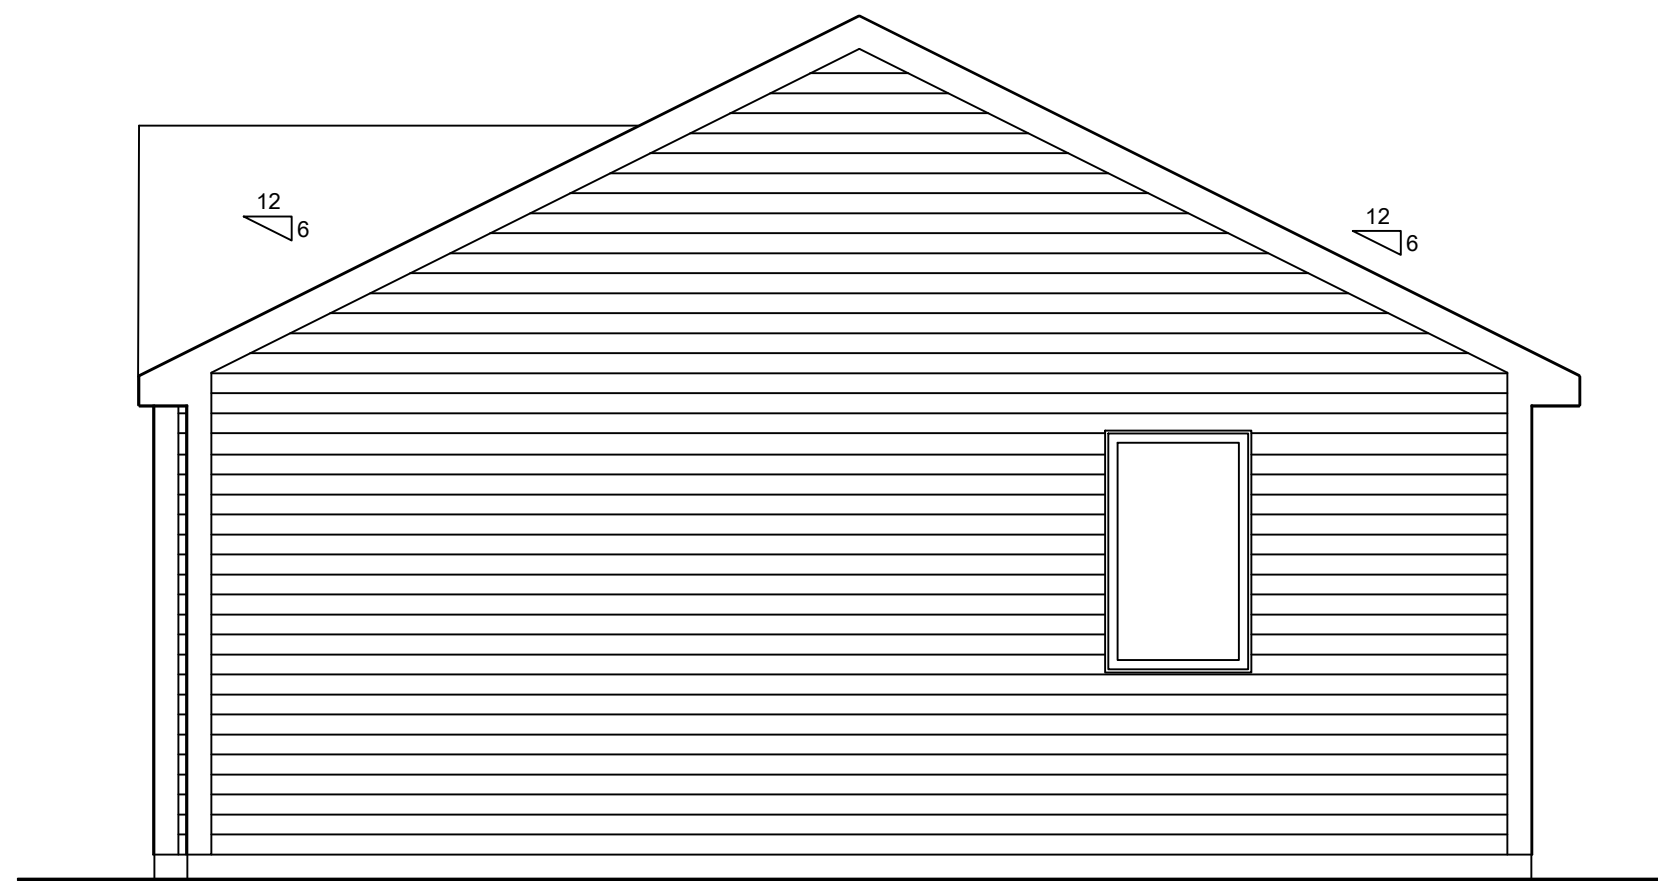

RIGHT SIDE ELEVATION
1/4"=1'-0"

NOTES:
1,400 SQ. FT.
6/12 ROOF PITCH
W/ 12" RAFTER TAILS
**9' CEILING THROUGH-OUT
WHOLE HOUSE**

COPYRIGHT 2022
DYNAMIC HOMES, LLC
ALL RIGHTS RESERVED

NOTE:
REPRODUCTIONS
OF PLANS MAY
OR MAY NOT BE
TO SCALE.
DO NOT SCALE
FROM PLANS.

NO.	DESCRIPTION	DATE
REVISIONS		


PROJECT TITLE:
DYNAMIC HOMES
INVENTORY

MODEL NO.
2RM2850

UNIT LETTERS
A & B

HOUSE NO.
W21932 (MN/WI/ND)

STATE APPROVAL NO.
IIBC2304-0012

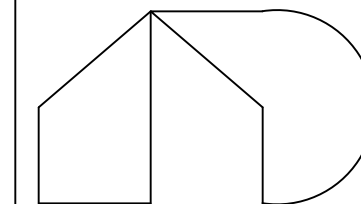

DYNAMIC HOMES LLC

525 ROOSEVELT
DETROIT LAKES
56502

P.O. BOX 1137
MINNESOTA
(218) 847-2611


PLANT DATE:
May 12th, 2023

SHEET TITLE:
**FRONT & RIGHT
ELEVATION**

DRAWN BY
AJS

DATE
4-17-23

SHEET
OF

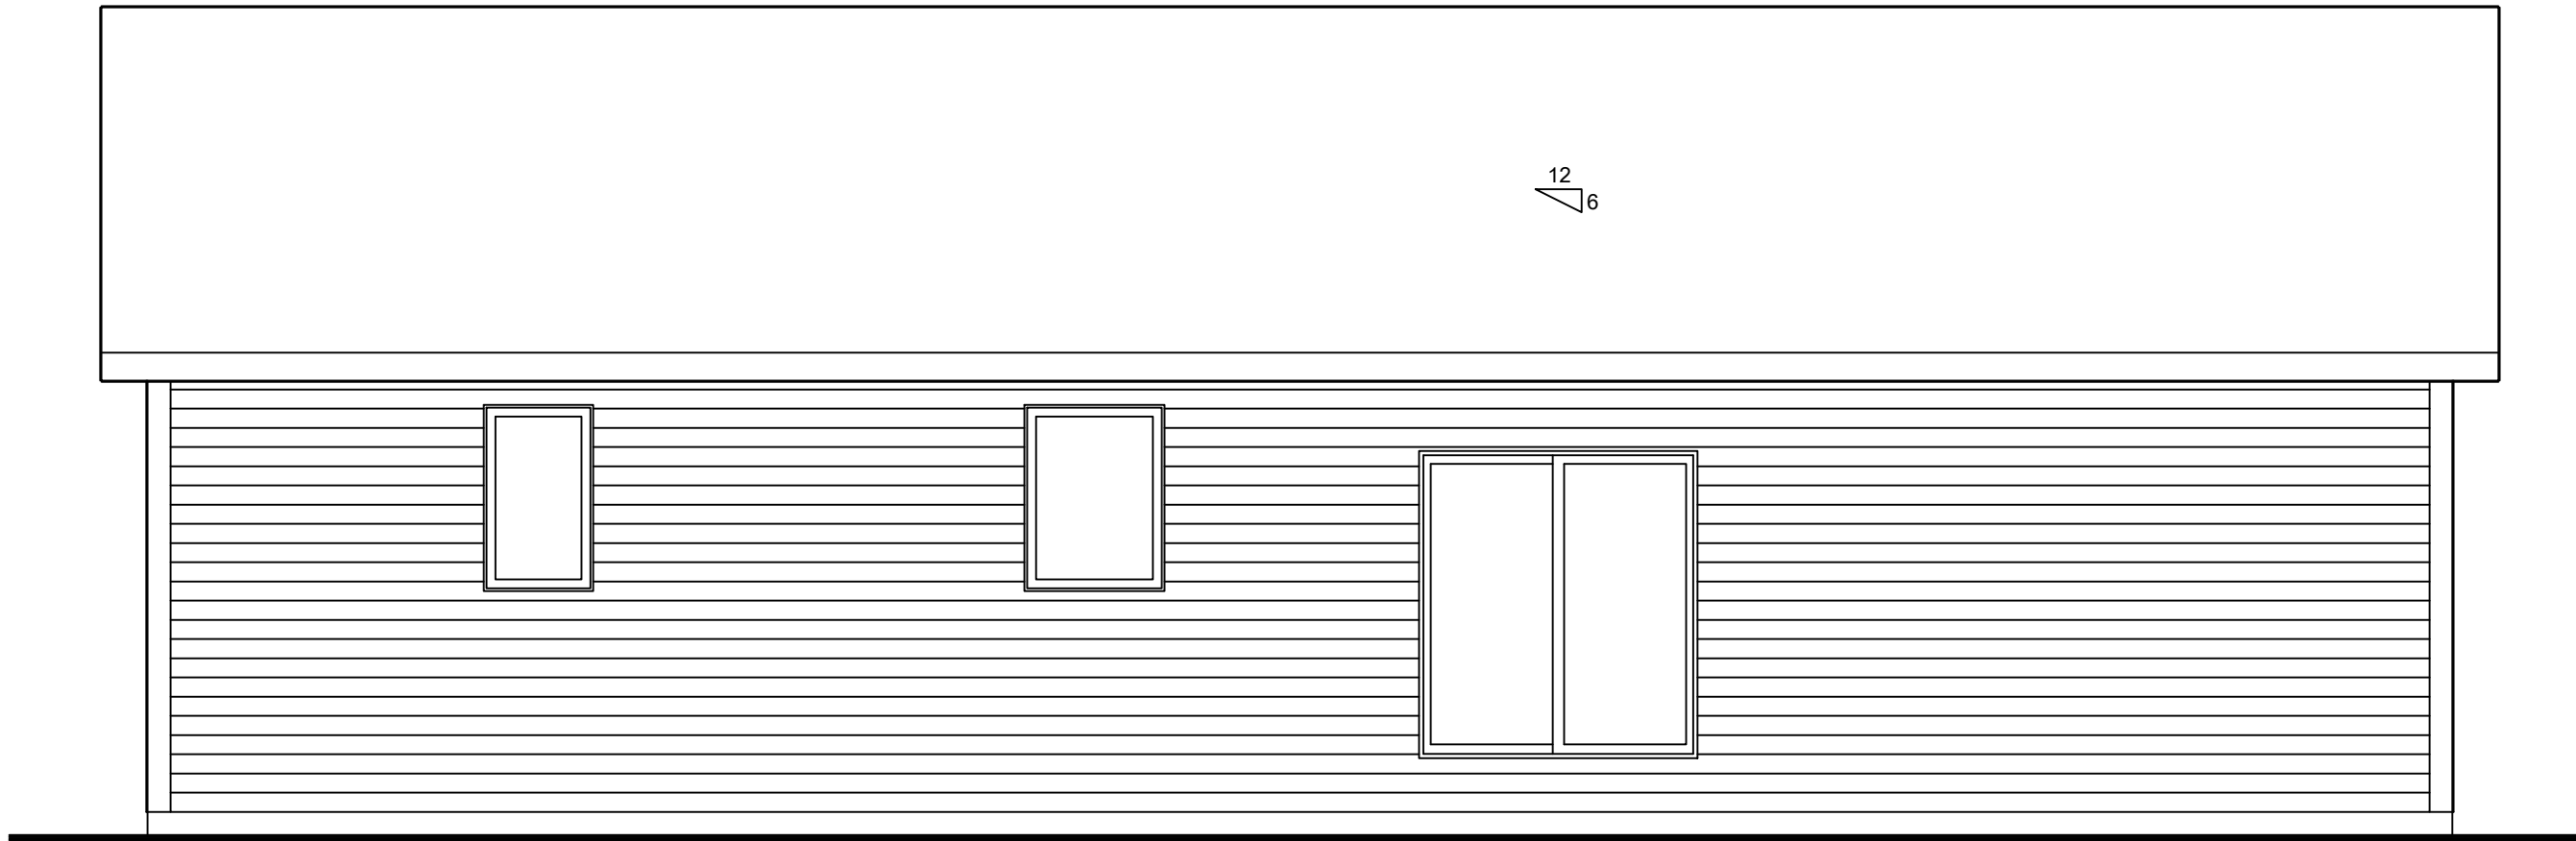

REAR ELEVATION
1/4"=1'-0"

NOTES:
1.) NO SIDING INSTALLED



LEFT SIDE ELEVATION
1/4"=1'-0"

NOTES:
1,400 SQ. FT.
6/12 ROOF PITCH
W/ 12" RAFTER TAILS
**9' CEILING THROUGH-OUT
WHOLE HOUSE**

COPYRIGHT 2022
DYNAMIC HOMES, LLC
ALL RIGHTS RESERVED

NOTE:
REPRODUCTIONS
OF PLANS MAY
OR MAY NOT BE
TO SCALE.
DO NOT SCALE
FROM PLANS.

NO.	DESCRIPTION	DATE
REVISIONS		


PROJECT TITLE:
DYNAMIC HOMES
INVENTORY

MODEL NO.
2RM2850

UNIT LETTERS
A & B

HOUSE NO.
W21932 (MN/WI/ND)

STATE APPROVAL NO.
IIBC2304-0012

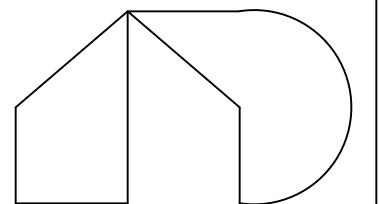

DYNAMIC HOMES LLC

525 ROOSEVELT
DETROIT LAKES
MINNESOTA
56502

P.O. BOX 1137
MINNESOTA
(218) 847-2611

PLANT DATE:
May 12th, 2023

SHEET TITLE:
**REAR & LEFT
ELEVATION**

DRAWN BY
AJS

DATE
4-17-23

SHEET

OF