


FRONT ELEVATION
1/4"=1'-0"

NOTE:
1). ALL SIDING ON SITE BY OTHERS

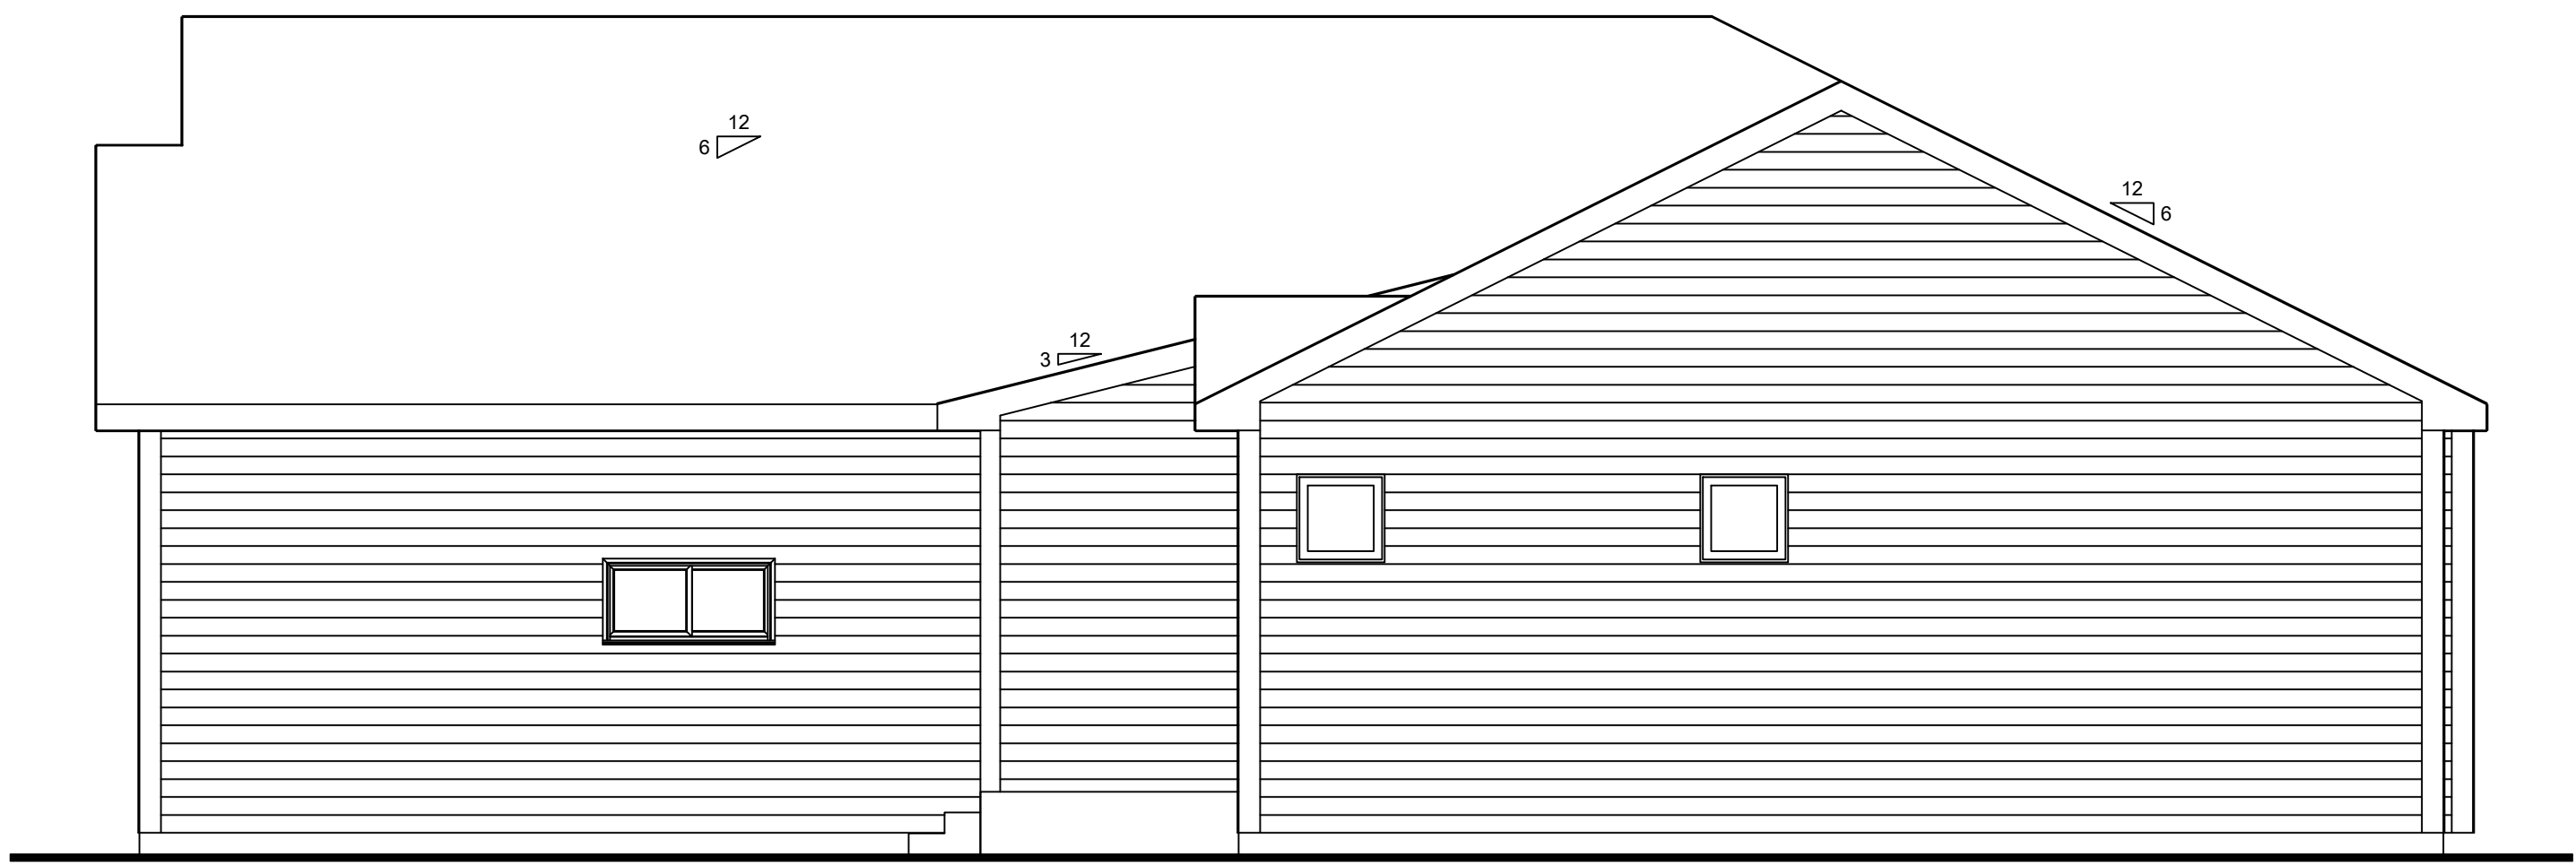

RIGHT SIDE ELEVATION
1/4"=1'-0"

NOTE:
1). ALL SIDING ON SITE BY OTHERS

NOTES:
1,530 SQ. FT.
6/12 ROOF PITCH
W/ 12" RAFTER TAILS
**9' CEILING THROUGH-OUT
WHOLE HOUSE**

COPYRIGHT 2021
DYNAMIC HOMES, LLC
ALL RIGHTS RESERVED

NOTE:
REPRODUCTIONS
OF PLANS MAY
OR MAY NOT BE
TO SCALE.
DO NOT SCALE
FROM PLANS.

NO.	DESCRIPTION	DATE
REVISIONS		


PROJECT TITLE:
DYNAMIC HOMES
HOMEOWNER:
INVENTORY HOME

MODEL NO.
3RM2854

UNIT LETTERS
A & B

HOUSE NO.
W21934(MN/ND/WI)

STATE APPROVAL NO.

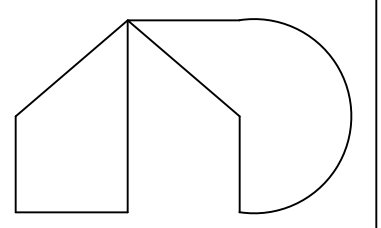


DYNAMIC HOMES LLC
525 ROOSEVELT P.O. BOX 1137
DETROIT LAKES MINNESOTA
56502 (218) 847-2611

PLANT DATE:

SHEET TITLE:
**FRONT & RIGHT SIDE
ELEVATIONS**


DRAWN BY
LTS DATE
04-20-23

SHEET OF

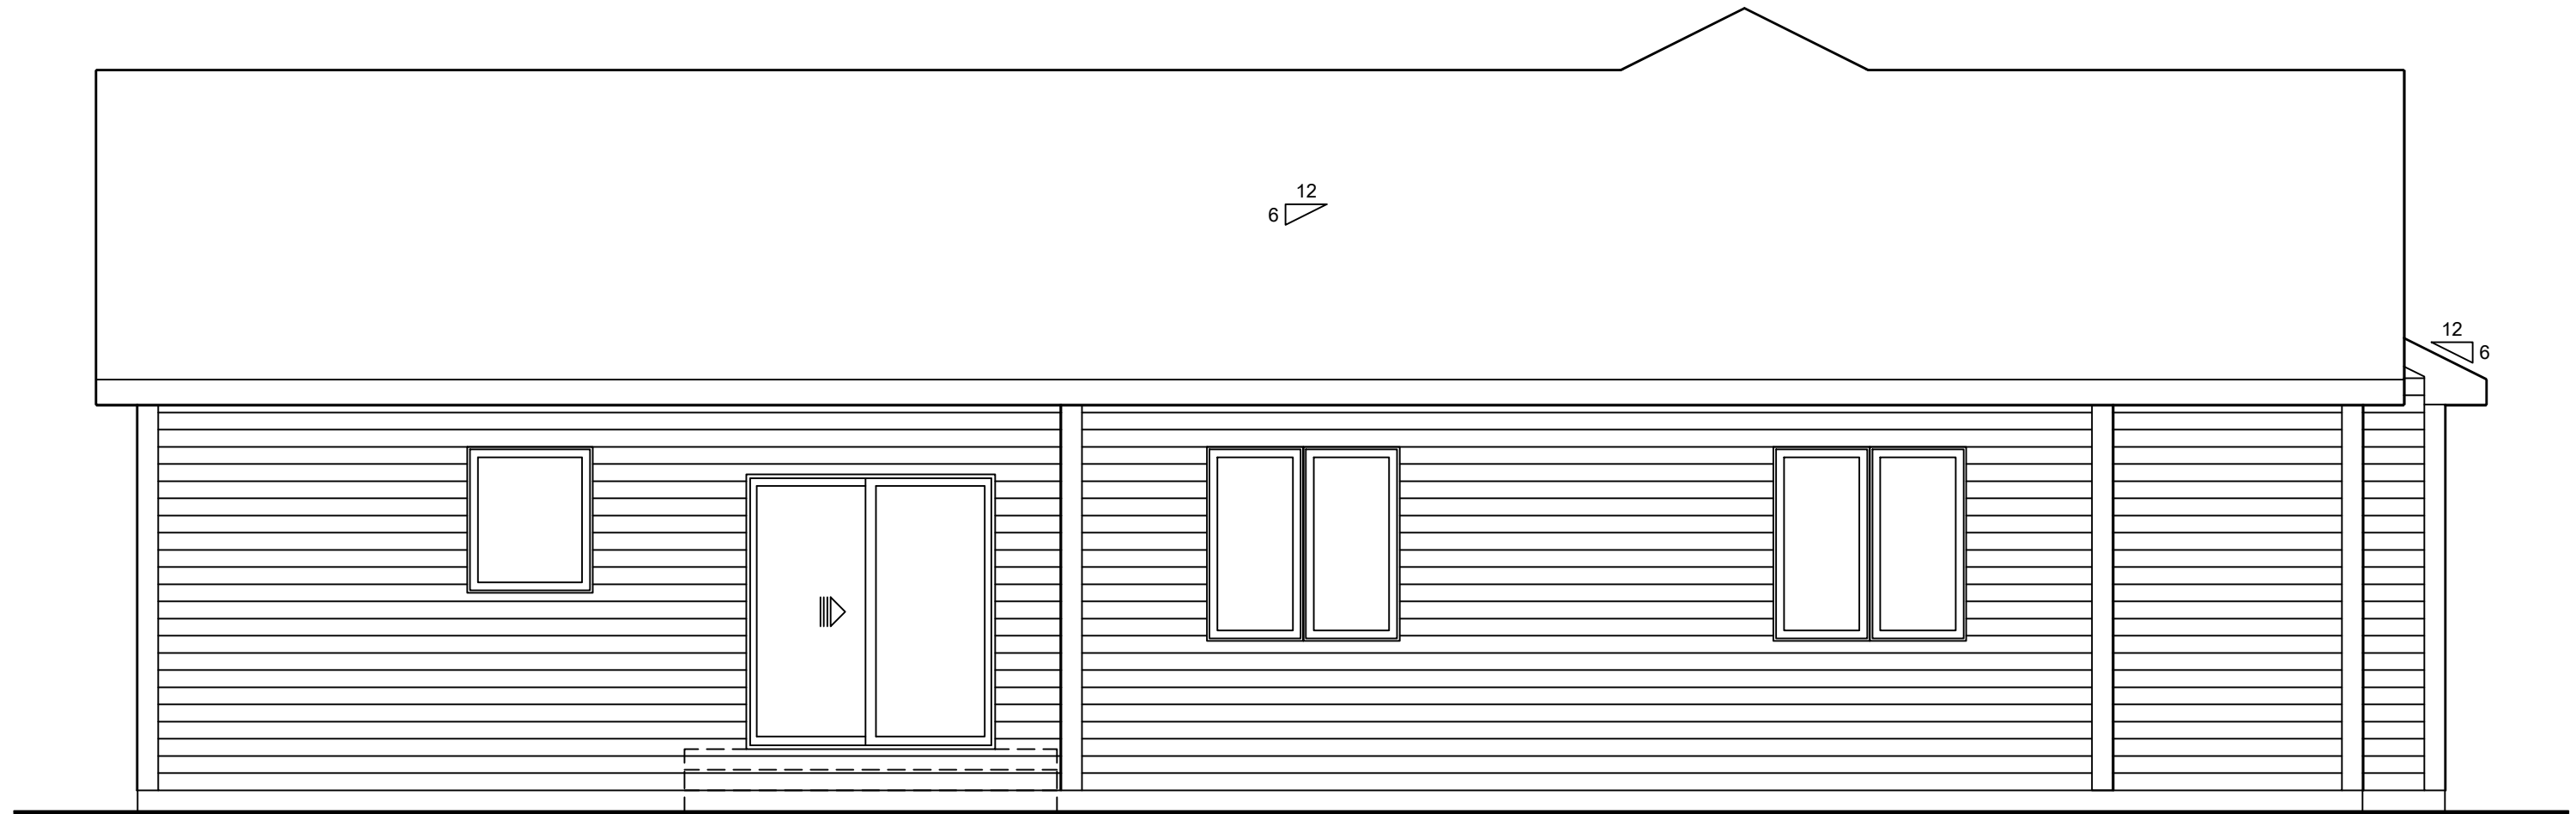


REAR ELEVATION
 1/4"=1'-0"

NOTE:
1). ALL SIDING ON SITE BY OTHERS

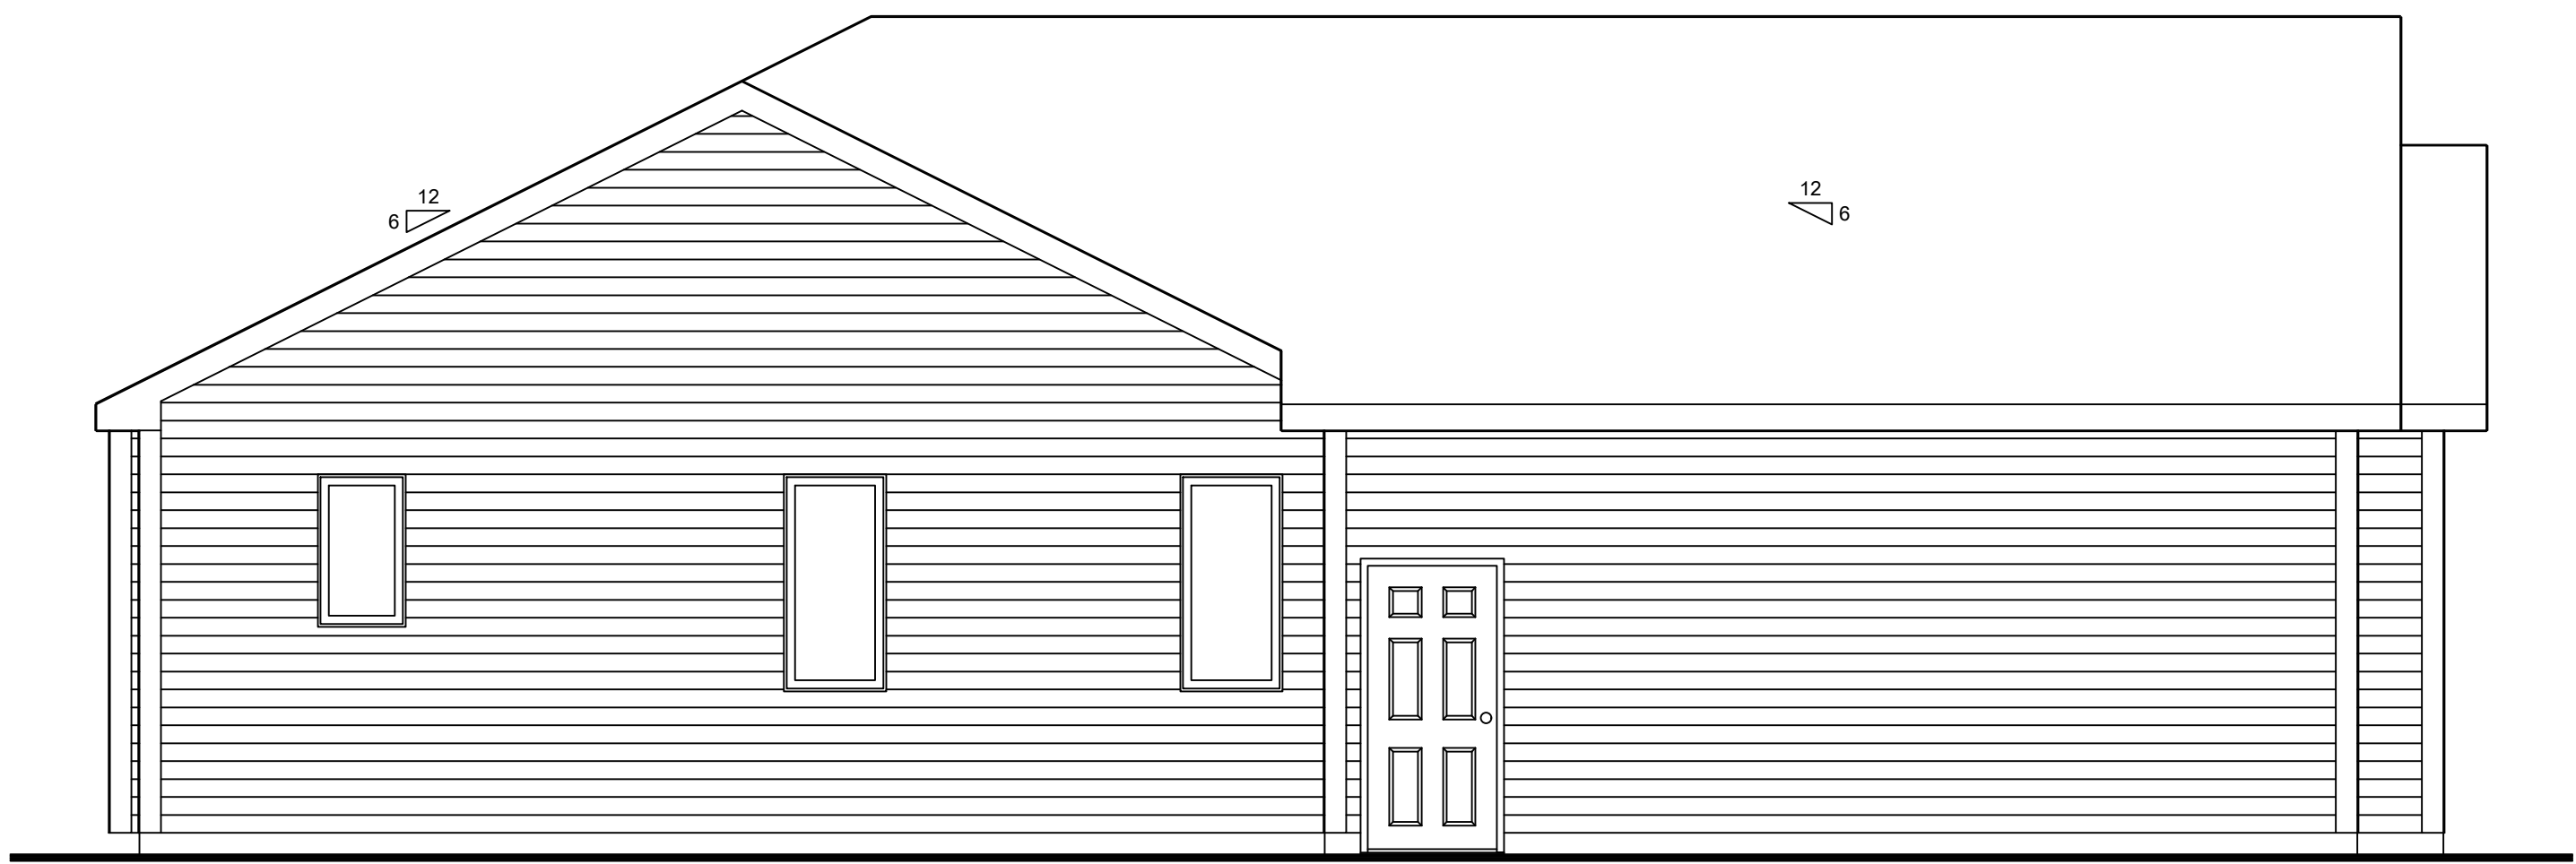


LEFT SIDE ELEVATION
 1/4"=1'-0"

NOTE:
1). ALL SIDING ON SITE BY OTHERS

NOTES:
1,530 SQ. FT.
6/12 ROOF PITCH
W/ 12" RAFTER TAILS
**9' CEILING THROUGH-OUT
WHOLE HOUSE**

COPYRIGHT 2021
DYNAMIC HOMES, LLC
ALL RIGHTS RESERVED

NOTE:
REPRODUCTIONS
OF PLANS MAY
OR MAY NOT BE
TO SCALE.
DO NOT SCALE
FROM PLANS.

NO.	DESCRIPTION	DATE
REVISIONS		

PROJECT TITLE:
DYNAMIC HOMES


HOMEOWNER:
INVENTORY HOME

MODEL NO.
3RM2854

UNIT LETTERS
A & B

HOUSE NO.
W21934(MN/ND/WI)

STATE APPROVAL NO.

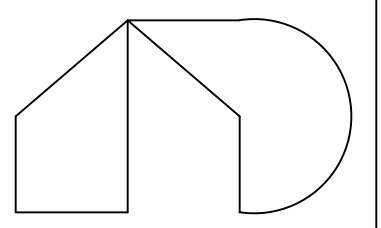

DYNAMIC HOMES LLC

525 ROOSEVELT P.O. BOX 1137
DETROIT LAKES MINNESOTA
56502 (218) 847-2611

PLANT DATE:

SHEET TITLE:
**REAR & LEFT SIDE
ELEVATIONS**

DRAWN BY
LTS

DATE
04-20-23

SHEET

OF