


FLOOR PLAN

1/4"=1'-0" (DIMENSIONS FRAMING TO FRAMING)


HOUSE : W21938		DYNAMIC HOMES, LLC 525 ROOSEVELT AVE. DETROIT LAKES 56502 P.O. BOX 1137 MINNESOTA (218) 847-2611	NOTE: REPRODUCTION OF PLANS MAY OR MAY NOT BE TO SCALE. DO NOT SCALE FROM PLANS
1,288 SQ. FT.			
COPYRIGHT 2022 DYNAMIC HOMES, LLC ALL RIGHTS RESERVED			

NOTES:
 1,288 SQ. FT.
 6/12 ROOF PITCH &
 4/12 INSIDE VAULT
 W/ CAP RAFTERS INSTALLED
 ON-SITE BY OTHERS
 W/ 17 3/4" RAFTER TAILS

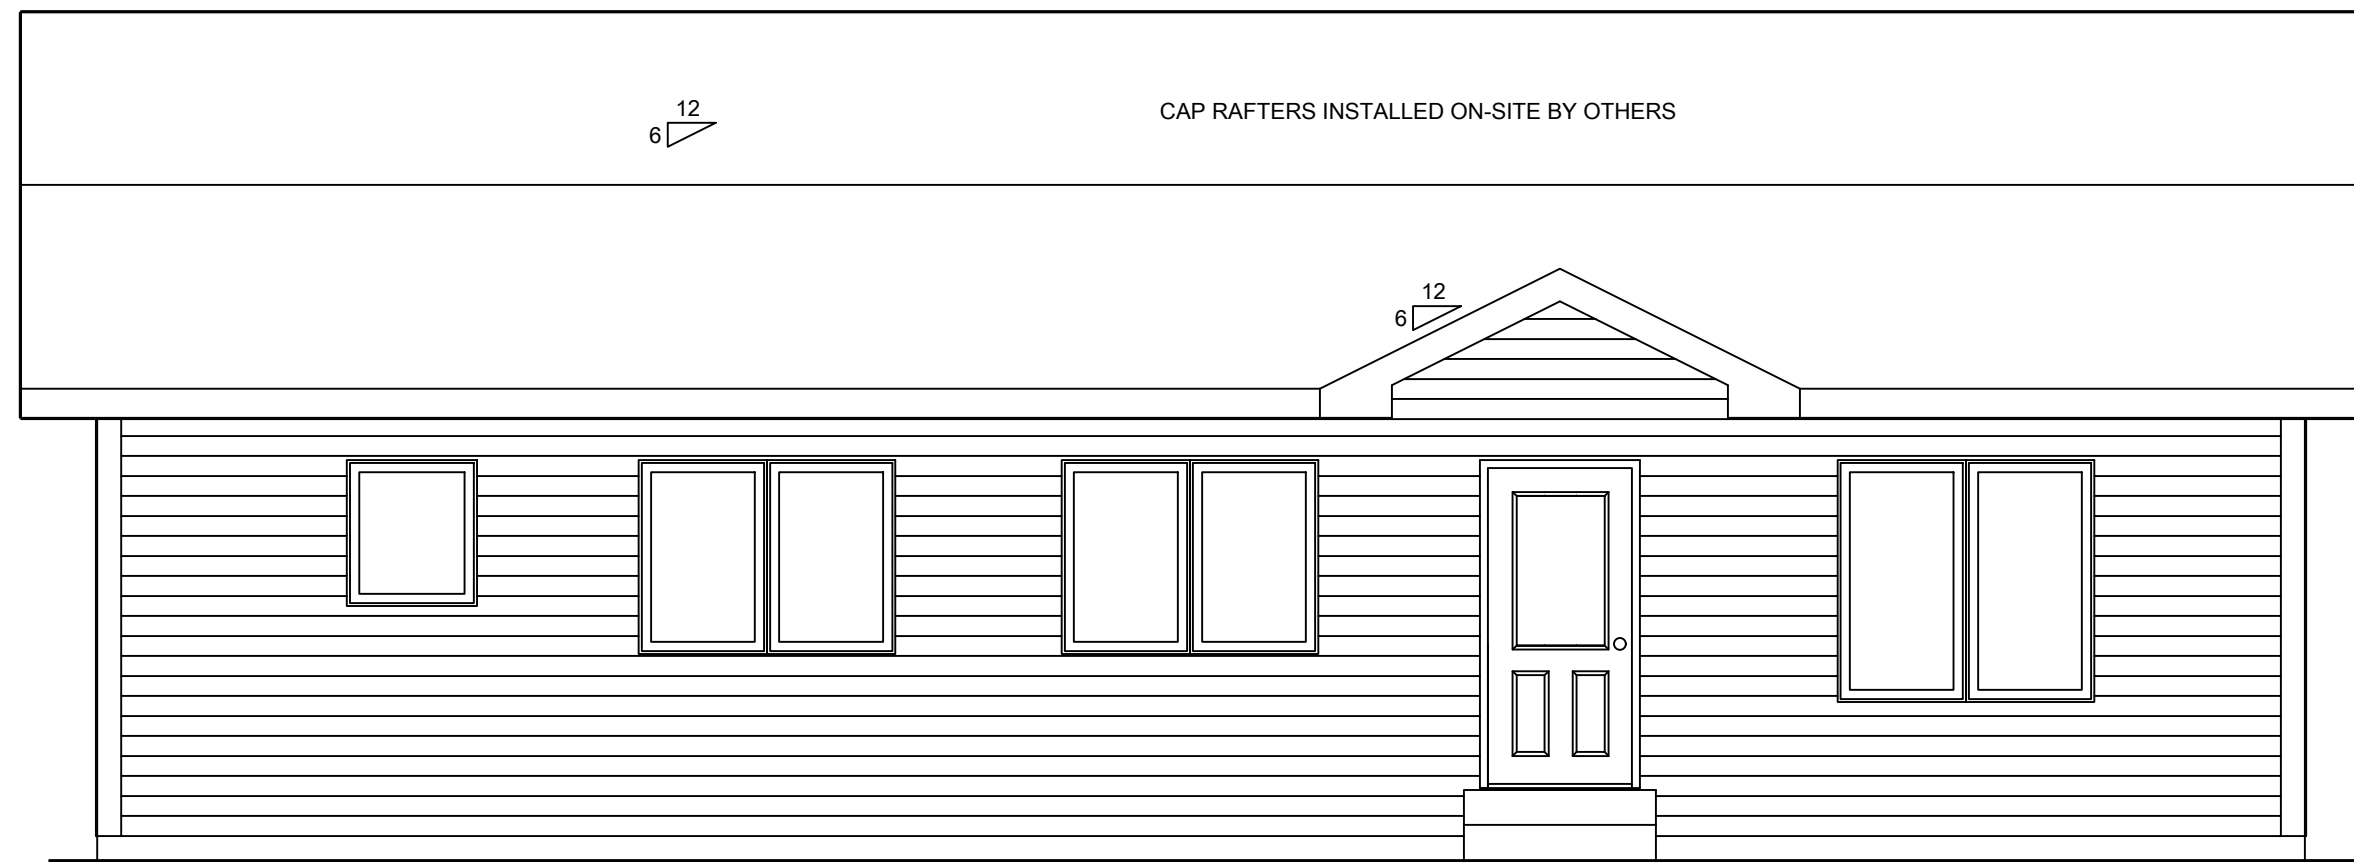

FRONT ELEVATION
 1/4"=1'-0"

NOTES:
 1.) NO SIDING INSTALLED

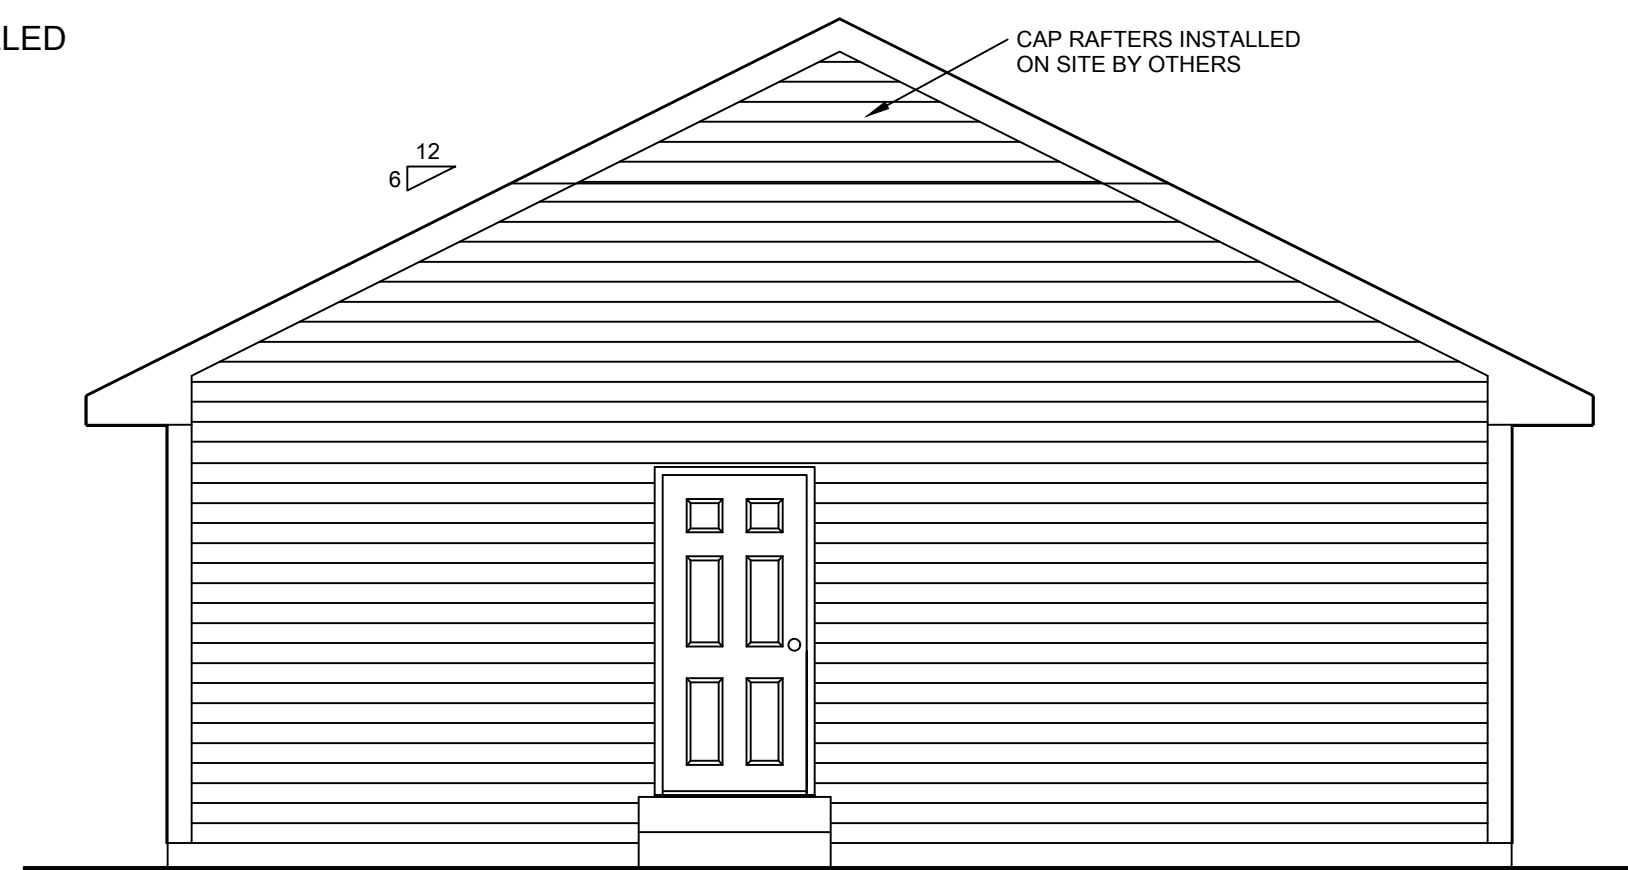

LEFT ELEVATION
 1/4"=1'-0"

COPYRIGHT 2023
 DYNAMIC HOMES, LLC
 ALL RIGHTS RESERVED

NOTE:
 REPRODUCTIONS
 OF PLANS MAY
 OR MAY NOT BE
 TO SCALE.
 DO NOT SCALE
 FROM PLANS.

NO.	DESCRIPTION	DATE
REVISIONS		


PROJECT TITLE:
DYNAMIC HOMES
 INVENTORY

MODEL NO.
2RM2846 (MN, WI, ND)
 (4/12 PARALLEL CHORD)

UNIT LETTERS
A & B

HOUSE NO.
W21938 (MN/WI/ND)

STATE APPROVAL NO.
IIBC2304-0015

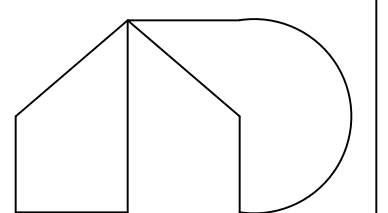

DYNAMIC HOMES LLC


525 ROOSEVELT
 DETROIT LAKES
 56502
 P.O. BOX 1137
 MINNESOTA
 (218) 847-2611

PLANT DATE:
May 15th, 2023

SHEET TITLE:
**FRONT & LEFT SIDE
 ELEVATIONS**


DRAWN BY
AJS
 DATE
04-18-23

SHEET
 OF

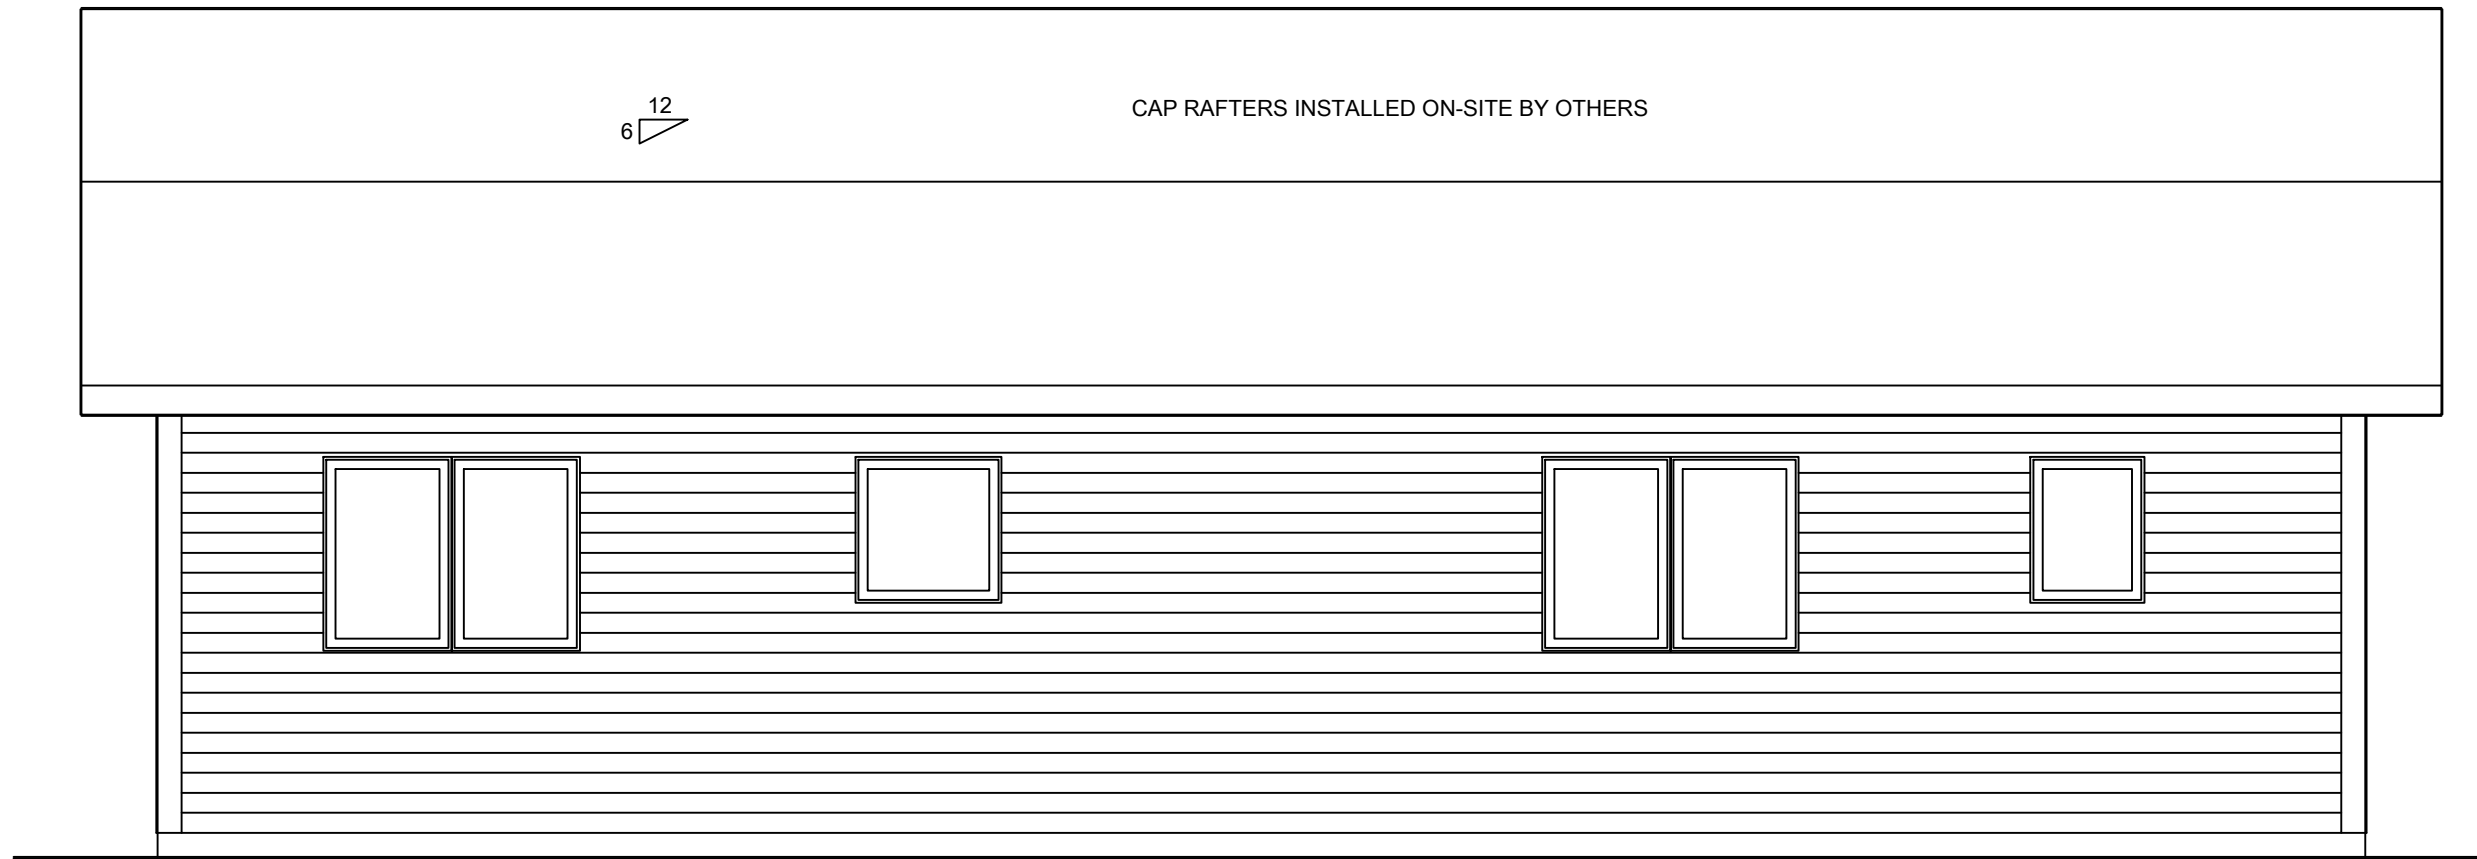

REAR ELEVATION
1/4"=1'-0"

NOTES:
1.) NO SIDING INSTALLED

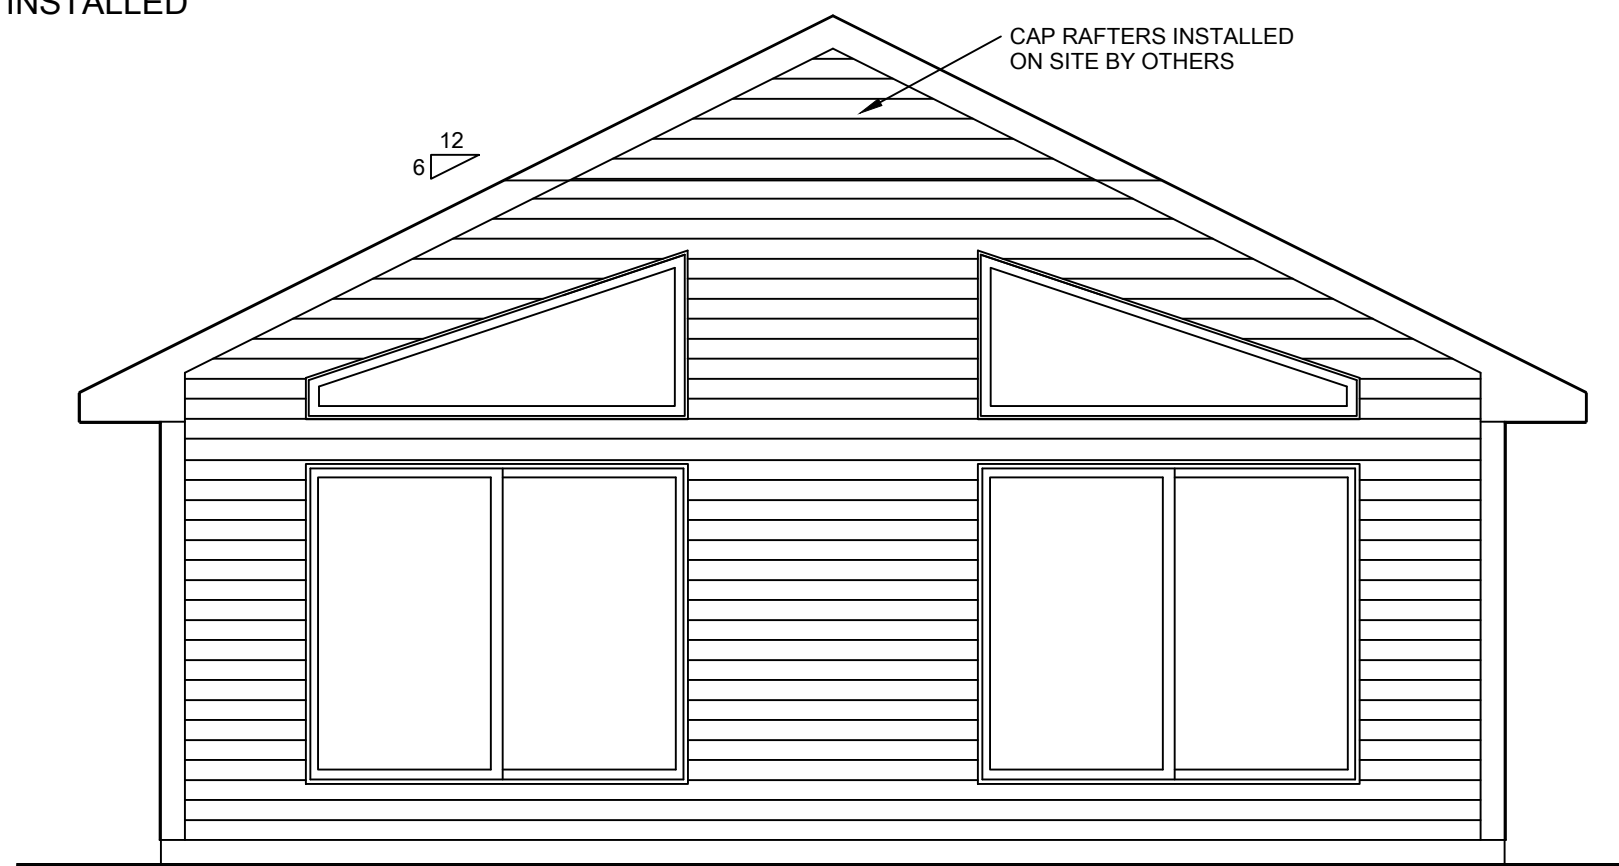

RIGHT ELEVATION
1/4"=1'-0"

NOTES:
1,288 SQ. FT.
6/12 ROOF PITCH &
4/12 INSIDE VAULT
W/ CAP RAFTERS INSTALLED
ON-SITE BY OTHERS
W/ 17 3/4" RAFTER TAILS

COPYRIGHT 2023
DYNAMIC HOMES, LLC
ALL RIGHTS RESERVED

NOTE:
REPRODUCTIONS
OF PLANS MAY
OR MAY NOT BE
TO SCALE.
DO NOT SCALE
FROM PLANS.

NO.	DESCRIPTION	DATE
REVISIONS		

PROJECT TITLE:
DYNAMIC HOMES


INVENTORY

MODEL NO.
2RM2846 (MN, WI, ND)
(4/12 PARALLEL CHORD)

UNIT LETTERS
A & B

HOUSE NO.
W21938 (MN/WI/ND)

STATE APPROVAL NO.
IIBC2304-0015

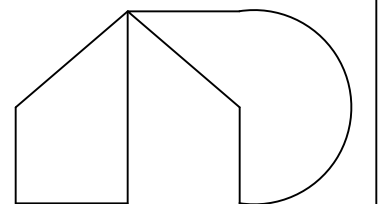

DYNAMIC HOMES LLC

525 ROOSEVELT P.O. BOX 1137
DETROIT LAKES MINNESOTA
56502 (218) 847-2611

PLANT DATE:
May 15th, 2023

SHEET TITLE:
**REAR & RIGHT SIDE
ELEVATIONS**

DRAWN BY: **AJS** DATE: **04-18-23**

SHEET: OF