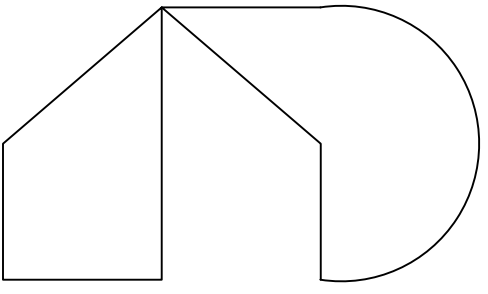


# FLOOR PLAN

1/4"=1'-0" (DIMENSIONS FRAMING TO FRAMING)

HOUSE : W21940		<b>DYNAMIC HOMES, LLC</b> <small>525 ROOSEVELT AVE. DETROIT LAKES 56502</small>	NOTE: REPRODUCTION OF PLANS MAY OR MAY NOT BE TO SCALE. DO NOT SCALE FROM PLANS
1,288 SQ. FT.			
<small>COPYRIGHT 2022 DYNAMIC HOMES, LLC ALL RIGHTS RESERVED</small>			

NOTES:  
 1,288 SQ. FT.  
 W/ 6/12 EXTERIOR ROOF PITCH  
 W/ 12" RAFTER TAILS  
 1.62/12 INSIDE VAULT

COPYRIGHT 2021  
 DYNAMIC HOMES, LLC  
 ALL RIGHTS RESERVED

NOTE:  
 REPRODUCTIONS  
 OF PLANS MAY  
 OR MAY NOT BE  
 TO SCALE.  
 DO NOT SCALE  
 FROM PLANS.

NO.	DESCRIPTION	DATE
REVISIONS		


PROJECT TITLE:  
**DYNAMIC HOMES**  
 HOMEOWNER:  
 INVENTORY HOME

MODEL NO.  
**2RM2846**

UNIT LETTERS  
**A & B**

HOUSE NO.  
**W21940(MN/ND/WI)**

STATE APPROVAL NO.

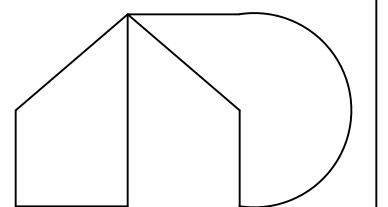

**DYNAMIC HOMES LLC**

525 ROOSEVELT  
 DETROIT LAKES  
 56502

P.O. BOX 1137  
 MINNESOTA  
 (218) 847-2611

PLANT DATE:

SHEET TITLE:  
**FRONT & RIGHT ELEVATION**

DRAWN BY  
**IRS**

DATE  
**4-25-23**

SHEET

OF



**FRONT ELEVATION**  
 1/4"=1'-0"



**RIGHT ELEVATION**  
 1/4"=1'-0"

NOTES:  
 1,288 SQ. FT.  
 W/ 6/12 EXTERIOR ROOF PITCH  
 W/ 12" RAFTER TAILS  
 1.62/12 INSIDE VAULT

COPYRIGHT 2021  
 DYNAMIC HOMES, LLC  
 ALL RIGHTS RESERVED

NOTE:  
 REPRODUCTIONS  
 OF PLANS MAY  
 OR MAY NOT BE  
 TO SCALE.  
 DO NOT SCALE  
 FROM PLANS.

NO.	DESCRIPTION	DATE
REVISIONS		


PROJECT TITLE:  
**DYNAMIC HOMES**  
 HOMEOWNER:  
 INVENTORY HOME

MODEL NO.  
**2RM2846**

UNIT LETTERS  
**A & B**

HOUSE NO.  
**W21940(MN/ND/WI)**

STATE APPROVAL NO.

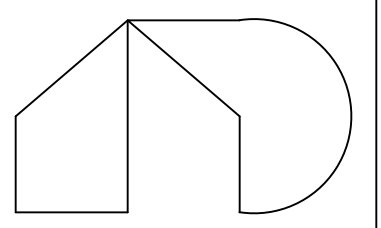

**DYNAMIC HOMES LLC**

525 ROOSEVELT  
 DETROIT LAKES  
 56502

P.O. BOX 1137  
 MINNESOTA  
 (218) 847-2611

PLANT DATE:


SHEET TITLE:  
**REAR & LEFT ELEVATION**

DRAWN BY  
**IRS**


DATE  
**4-25-23**

SHEET

OF

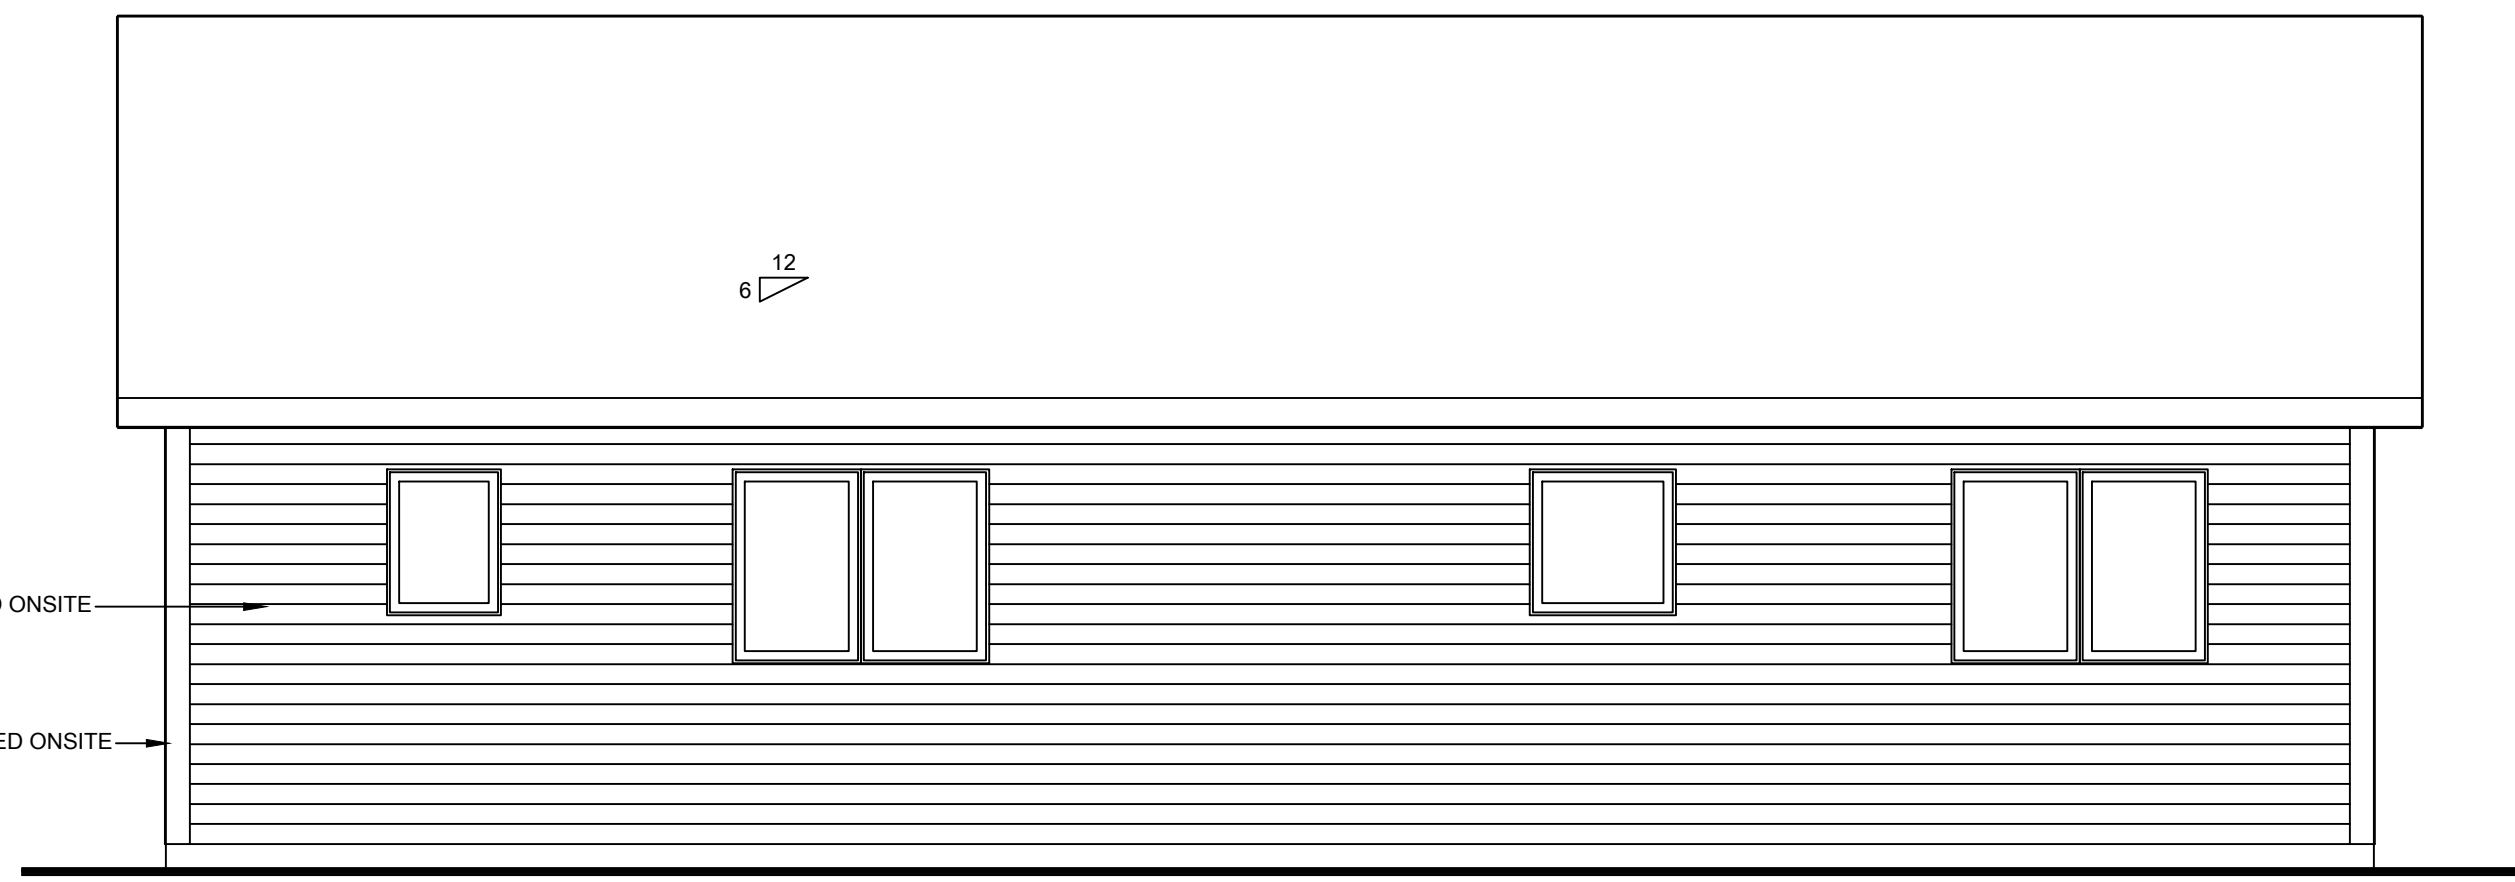

 **REAR ELEVATION**  
 1/4"=1'-0"

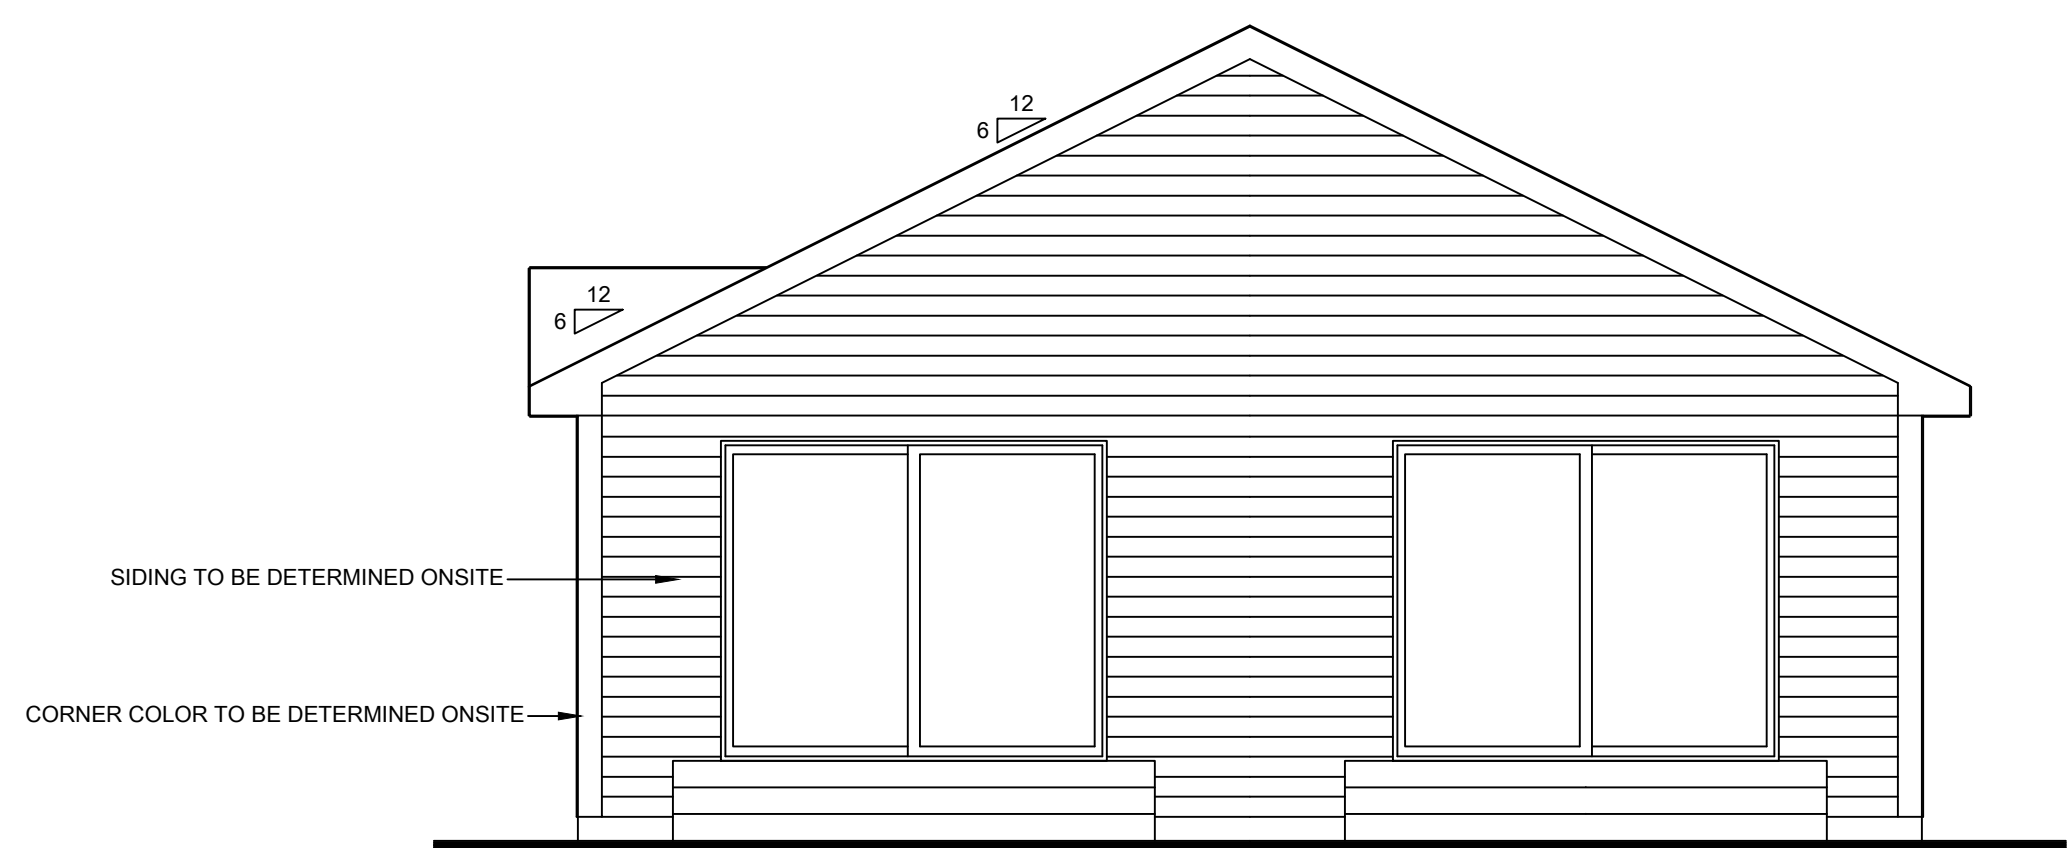

 **LEFT ELEVATION**  
 1/4"=1'-0"