
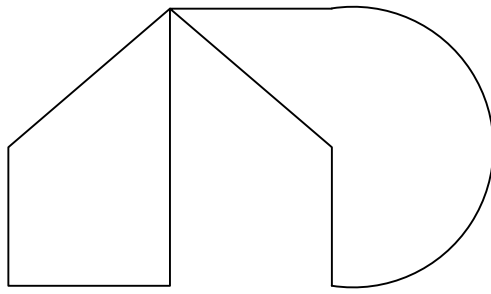


# FLOOR PLAN


1/4"=1'-0" (DIMENSIONS FRAMING TO FRAMING)

HOUSE : W21942		<b>DYNAMIC HOMES, LLC</b> 525 ROOSEVELT AVE. DETROIT LAKES 56502	P.O. BOX 1137 MINNESOTA (218) 847-2611	<b>NOTE:</b> REPRODUCTION OF PLANS MAY OR MAY NOT BE TO SCALE. DO NOT SCALE FROM PLANS
1,456 SQ. FT.				
COPYRIGHT 2022 DYNAMIC HOMES, LLC ALL RIGHTS RESERVED				

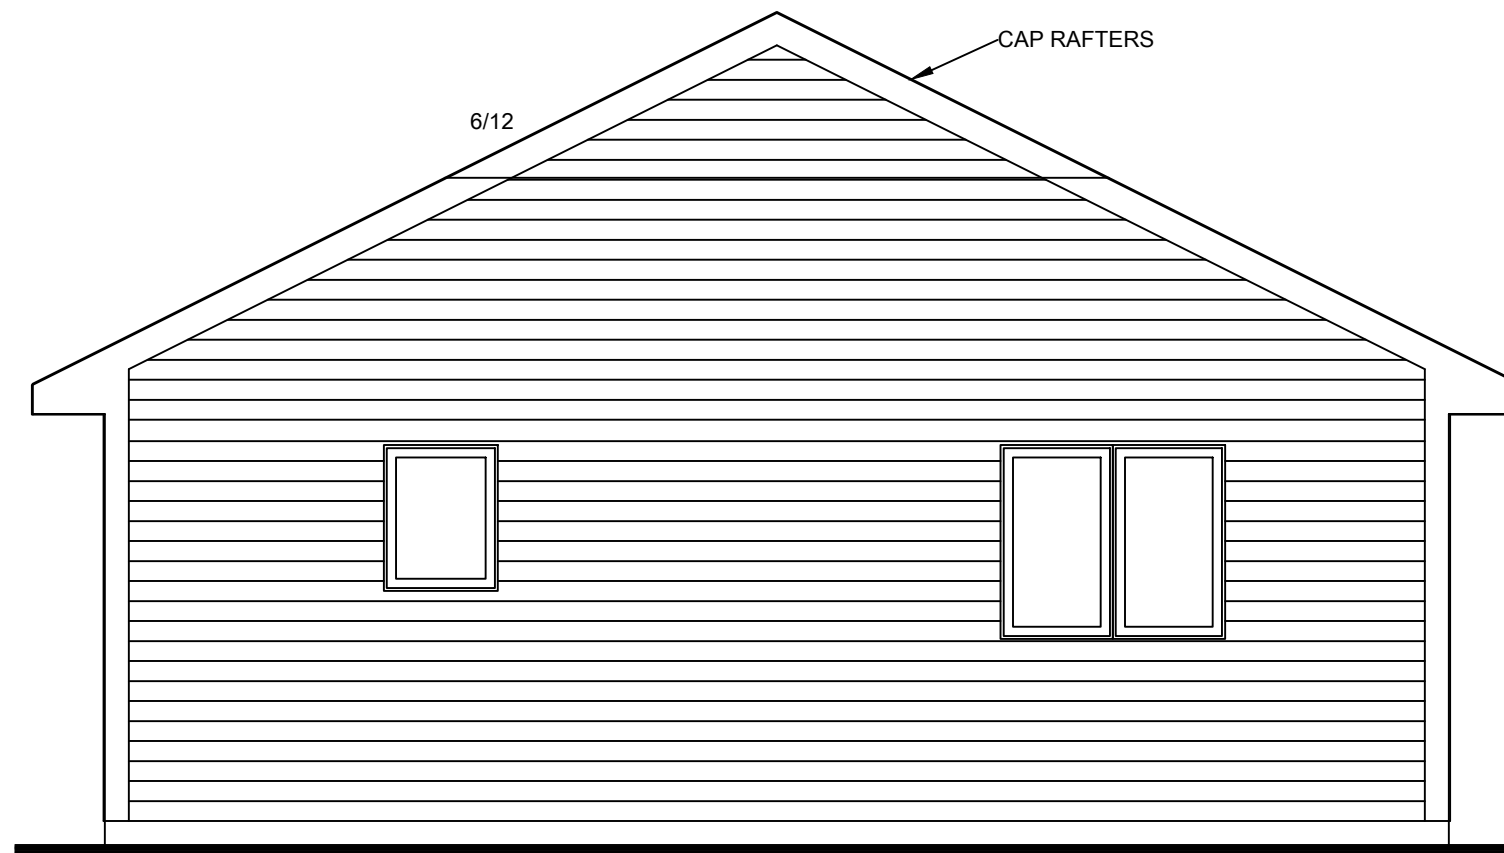


**REAR ELEVATION**  
 1/4"=1'-0"

NOTES:  
 1.) NO SIDING INSTALLED

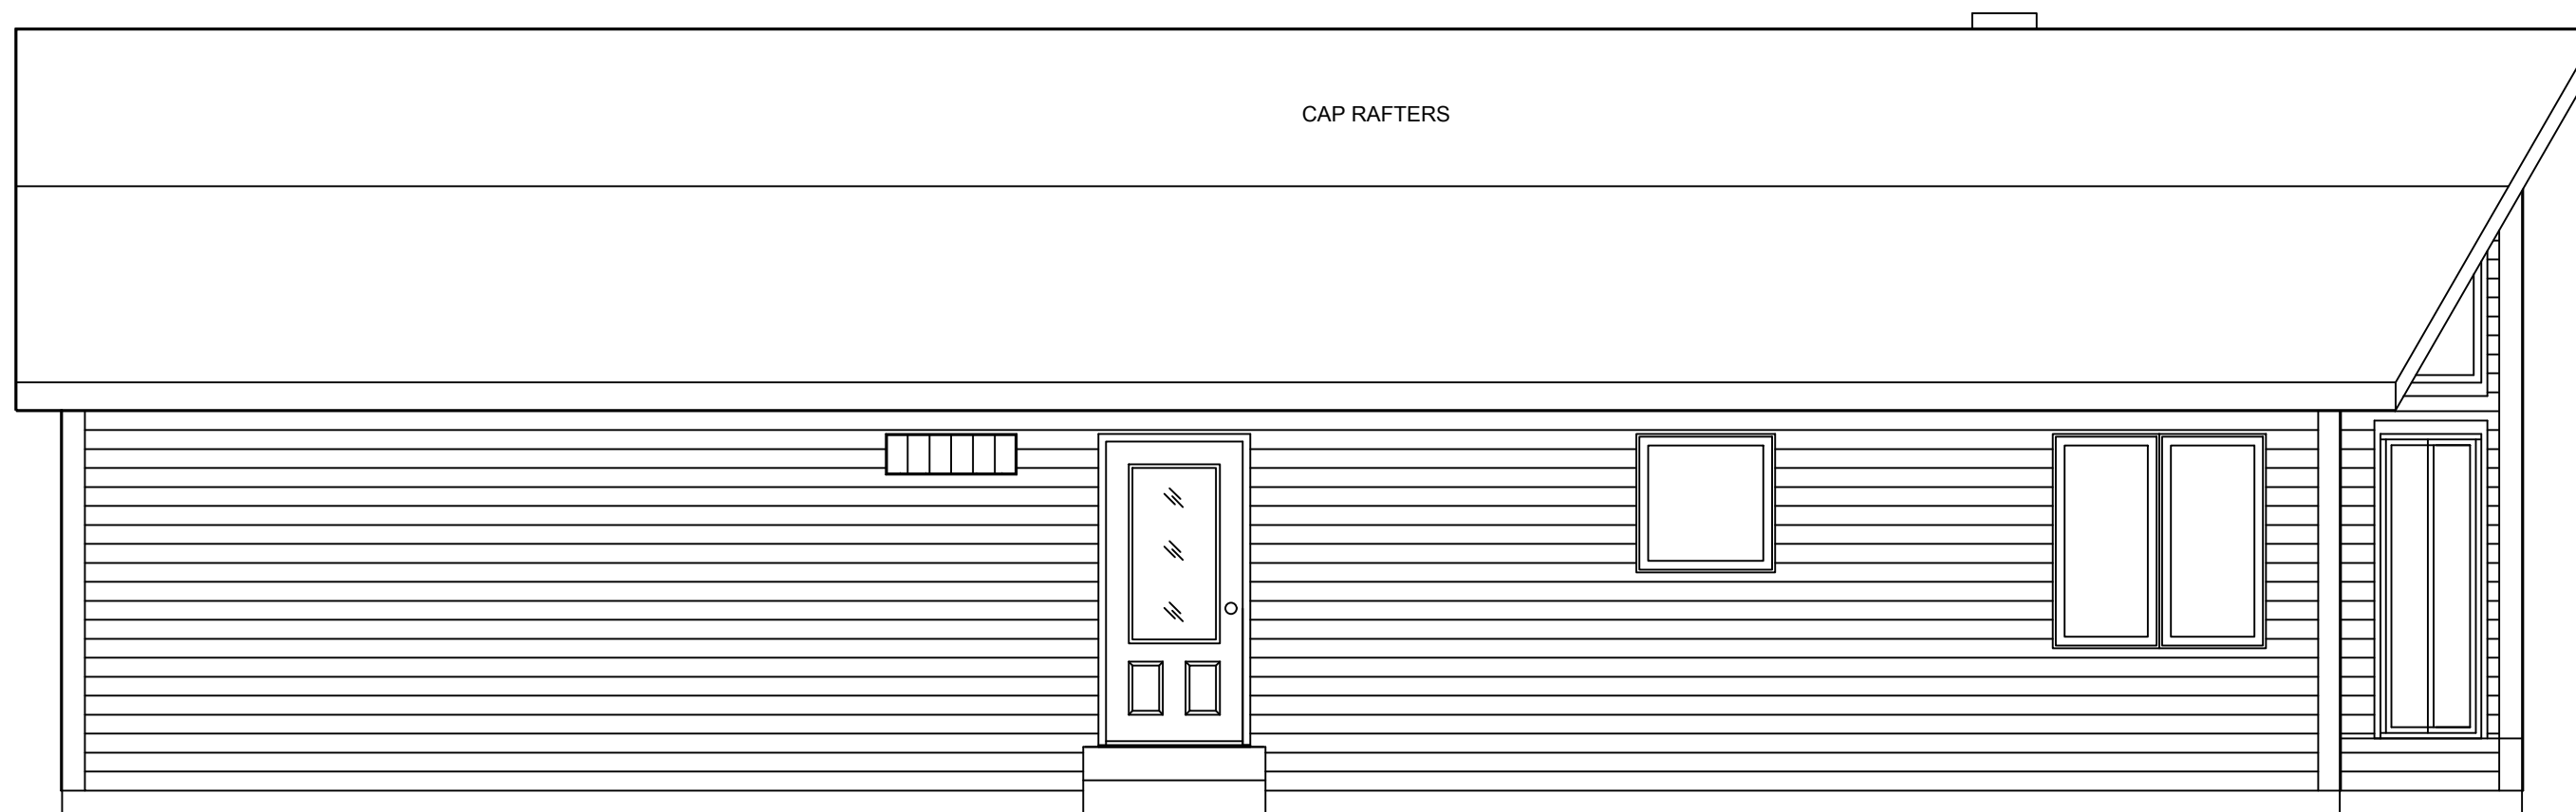


**LEFT SIDE ELEVATION**  
 1/4"=1'-0"

NOTES:  
 1,456 SQ. FT.  
 6/12 ROOF PITCH  
 17 3/4" RAFTER TAILS  
 6/12 EXTERIOR ROOF PITCH  
 W/ 4/12 INSIDE VAULT  
 & CAP RAFTERS

COPYRIGHT 2017  
 DYNAMIC HOMES, LLC  
 ALL RIGHTS RESERVED

NOTE:  
 REPRODUCTIONS  
 OF PLANS MAY  
 OR MAY NOT BE  
 TO SCALE.  
 DO NOT SCALE  
 FROM PLANS.

NO.	DESCRIPTION	DATE
REVISIONS		


PROJECT TITLE:  
**DYNAMIC HOMES**  
 INVENTORY

MODEL NO.  
**3PFRM2854PC**

UNIT LETTERS  
**A & B**

HOUSE NO.  
**W21942 (MN/WI/ND)**

STATE APPROVAL NO.  
**IIBC2304-0018**

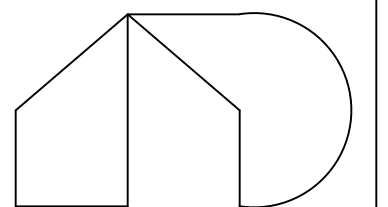

**DYNAMIC HOMES LLC**


525 ROOSEVELT P.O. BOX 1137  
 DETROIT LAKES MINNESOTA  
 56502 (218) 847-2611

PLANT DATE:

SHEET TITLE:  
**REAR & LEFT SIDE  
 ELEVATIONS**


DRAWN BY: **AJS** DATE: **04-21-23**

SHEET OF

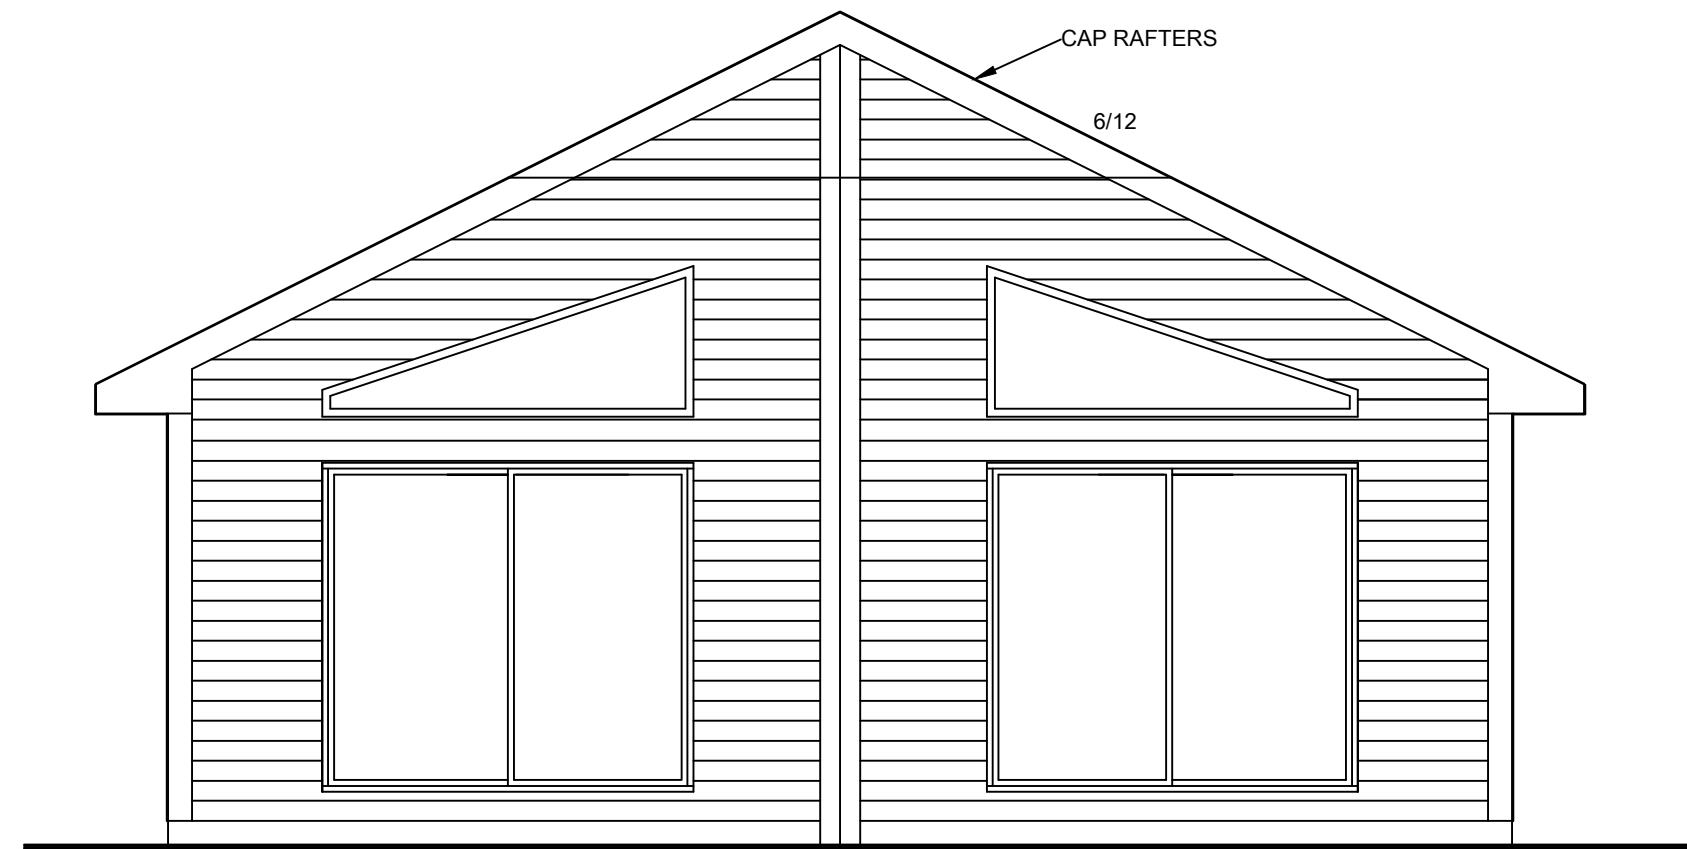

**FRONT ELEVATION**  
1/4"=1'-0"

NOTES:  
1.) NO SIDING INSTALLED

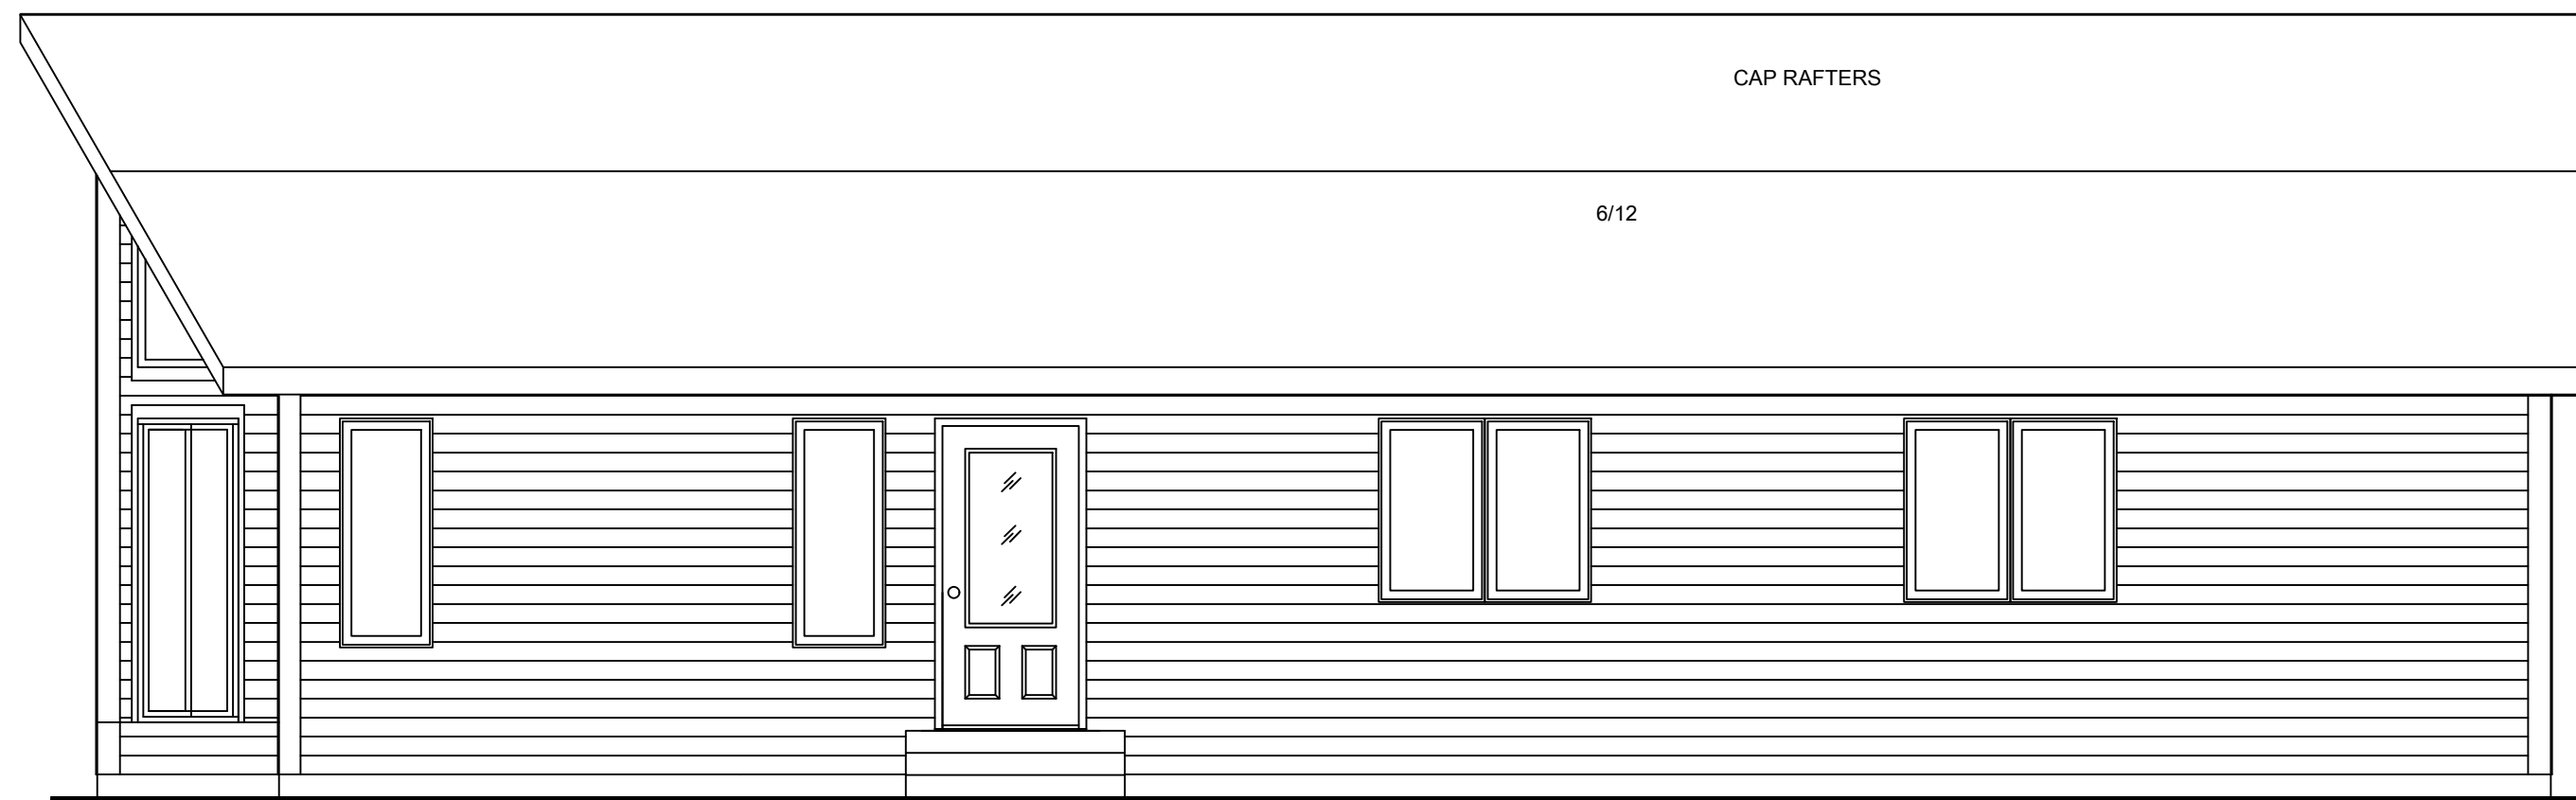

**RIGHT SIDE ELEVATION**  
1/4"=1'-0"

NOTES:  
1,456 SQ. FT.  
6/12 ROOF PITCH  
17 3/4" RAFTER TAILS  
6/12 EXTERIOR ROOF PITCH  
W/ 4/12 INSIDE VAULT  
& CAP RAFTERS

COPYRIGHT 2017  
DYNAMIC HOMES, LLC  
ALL RIGHTS RESERVED

NOTE:  
REPRODUCTIONS  
OF PLANS MAY  
OR MAY NOT BE  
TO SCALE.  
DO NOT SCALE  
FROM PLANS.

NO.	DESCRIPTION	DATE
REVISIONS		


PROJECT TITLE:  
**DYNAMIC HOMES**  
INVENTORY

MODEL NO.  
**3PFRM2854PC**

UNIT LETTERS  
**A & B**

HOUSE NO.  
**W21942 (MN/WI/ND)**

STATE APPROVAL NO.  
**IIBC2304-0018**

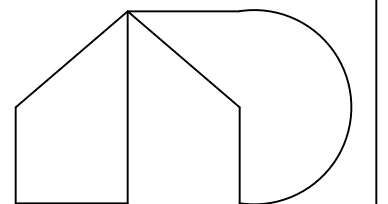

**DYNAMIC HOMES LLC**

525 ROOSEVELT  
DETROIT LAKES  
56502  
P.O. BOX 1137  
MINNESOTA  
(218) 847-2611

PLANT DATE:

SHEET TITLE:  
FRONT & RIGHT SIDE  
ELEVATIONS

DRAWN BY  
AJS  
DATE  
04-21-23

SHEET  
OF