

NOTES:
 1,512 SQ. FT.
 2/12 EXTERIOR ROOF PITCH
 W/ 2/12 INSIDE VAULT
 19 3/4" RAFTER TAILS

PRELIMINARY
 DO NOT USE FOR CONSTRUCTION

COPYRIGHT 2021
 DYNAMIC HOMES, LLC
 ALL RIGHTS RESERVED

NOTE:
 REPRODUCTIONS
 OF PLANS MAY
 OR MAY NOT BE
 TO SCALE.
 DO NOT SCALE
 FROM PLANS.

NO.	DESCRIPTION	DATE
REVISIONS		

PROJECT TITLE:
DYNAMIC HOMES


QUARTERLY PLAN
Q9460

MODEL NO.
2RM2854

UNIT LETTERS

HOUSE NO.

STATE APPROVAL NO.

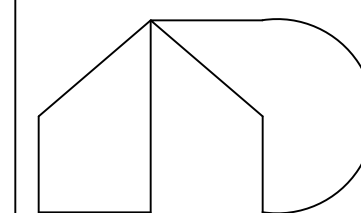

DYNAMIC HOMES LLC

525 ROOSEVELT
 DETROIT LAKES
 56502

P.O. BOX 1137
 MINNESOTA
 (218) 847-2611

PLANT DATE:


SHEET TITLE:
FLOOR PLAN

DRAWN BY
 DLA

DATE
 2-14-23

SHEET

OF

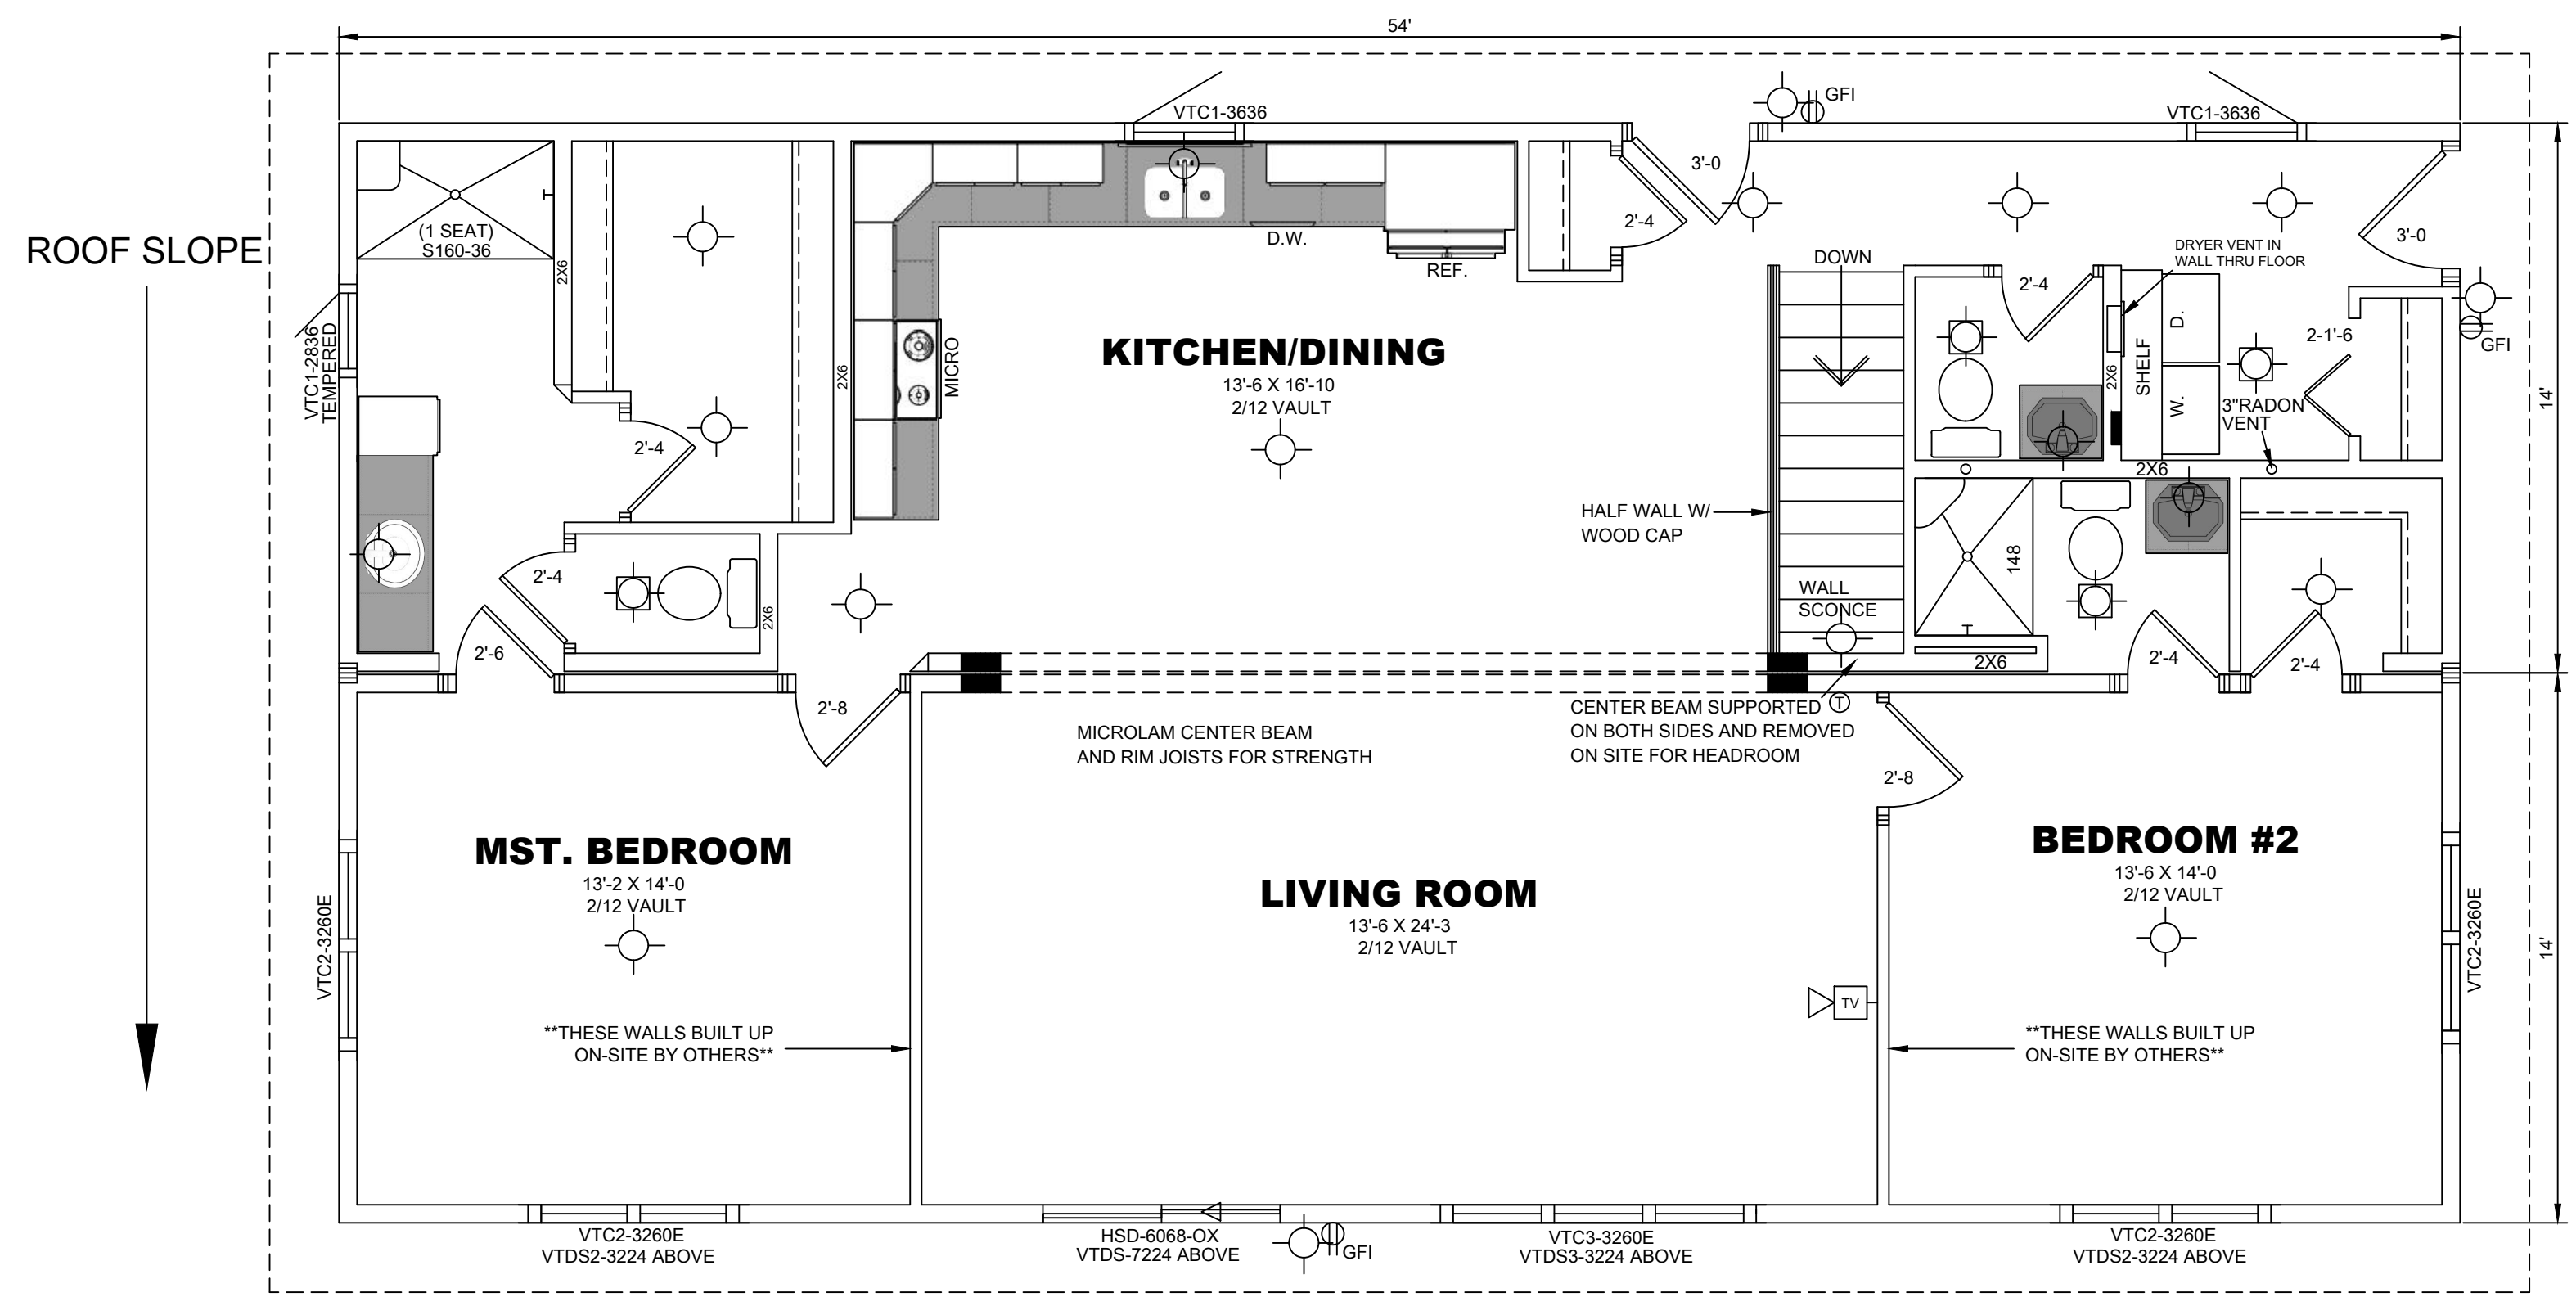


ROOF SLOPE

FLOOR PLAN
 1/4"=1'-0" (DIMENSIONS FRAMING TO FRAMING)

****THIS IS A 3 BOX HOME SEE CROSS SECTION****

-NOTE-
 HOUSE WILL BE BUILT
 ACCORDING TO THIS PLAN.
 HOMEOWNER(S): _____ DATE: _____
 DEALER: _____ DATE: _____

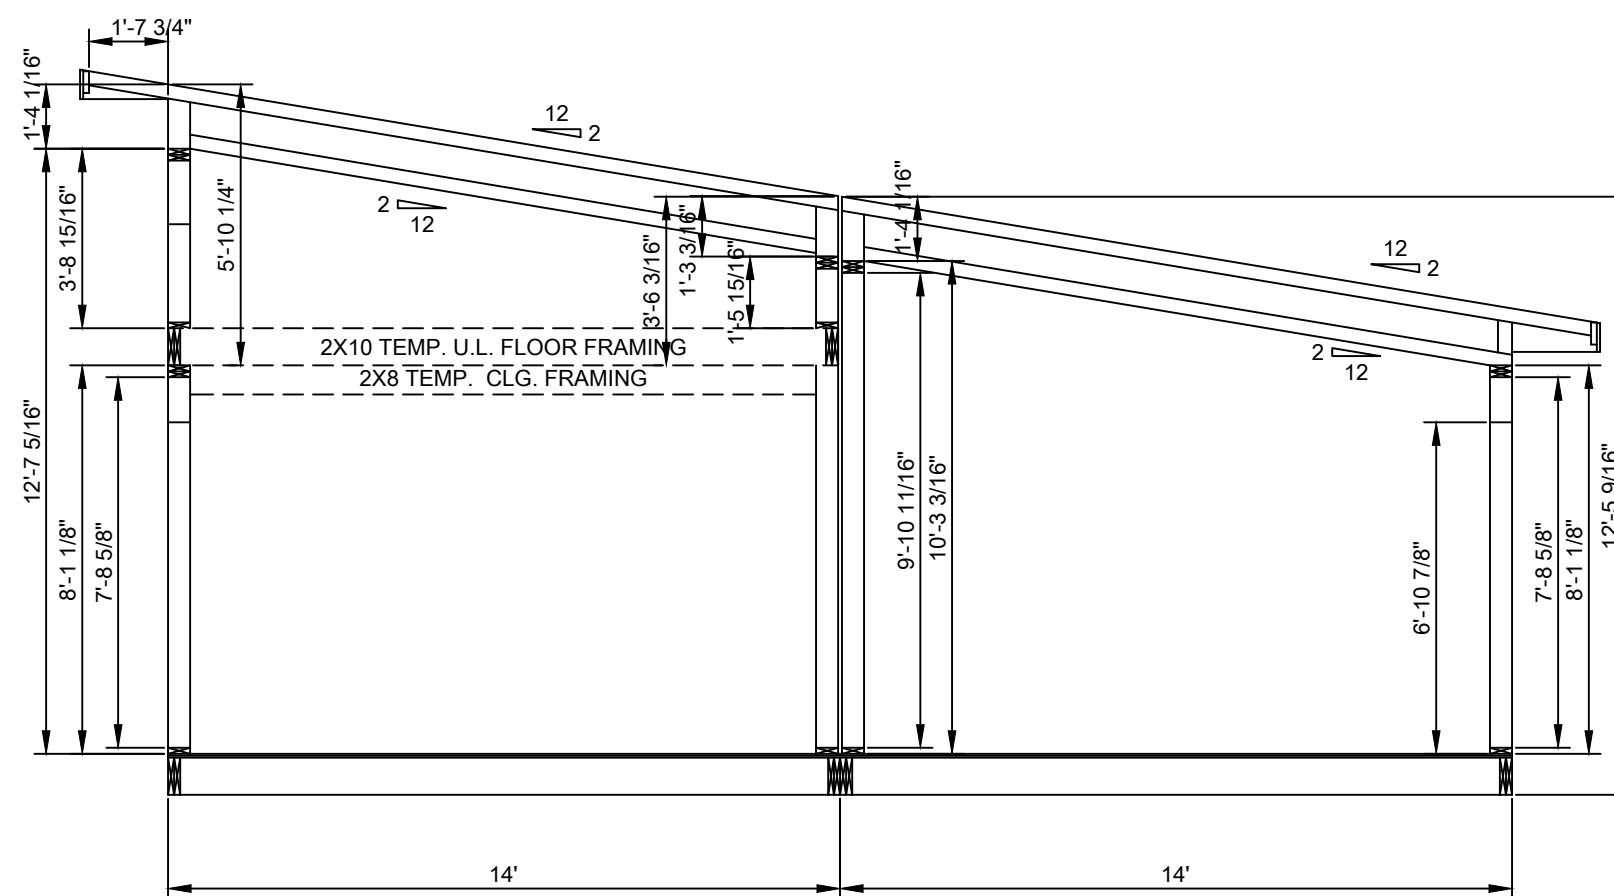

-NOTE-
 HOUSE WILL BE BUILT
 ACCORDING TO THIS PLAN.
 HOMEOWNER(s): _____ DATE: _____
 DEALER: _____ DATE: _____

****THIS IS A 3 BOX HOME SEE CROSS SECTION****

NOTES:
 1,512 SQ. FT.
 2/12 EXTERIOR ROOF PITCH
 W/ 2/12 INSIDE VAULT
 19 3/4" RAFTER TAILS

PRELIMINARY
 DO NOT USE FOR CONSTRUCTION

COPYRIGHT 2021
 DYNAMIC HOMES, LLC
 ALL RIGHTS RESERVED

NOTE:
 REPRODUCTIONS
 OF PLANS MAY
 OR MAY NOT BE
 TO SCALE.
 DO NOT SCALE
 FROM PLANS.

NO.	DESCRIPTION	DATE
REVISIONS		


PROJECT TITLE:
DYNAMIC HOMES
 QUARTERLY PLAN
 Q9460

MODEL NO.
2RM2854

UNIT LETTERS

HOUSE NO.

STATE APPROVAL NO.

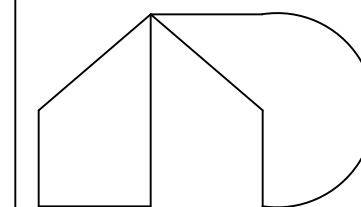

DYNAMIC HOMES LLC

525 ROOSEVELT DETROIT LAKES 56502 P.O. BOX 1137 MINNESOTA (218) 847-2611

PLANT DATE:

SHEET TITLE:

DRAWN BY: DLA DATE: 2-14-23


SHEET OF

NOTES:
 1,512 SQ. FT.
 2/12 EXTERIOR ROOF PITCH
 W/ 2/12 INSIDE VAULT
 19 3/4" RAFTER TAILS

PRELIMINARY
 DO NOT USE FOR CONSTRUCTION

COPYRIGHT 2021
 DYNAMIC HOMES, LLC
 ALL RIGHTS RESERVED

NOTE:
 REPRODUCTIONS
 OF PLANS MAY
 OR MAY NOT BE
 TO SCALE.
 DO NOT SCALE
 FROM PLANS.

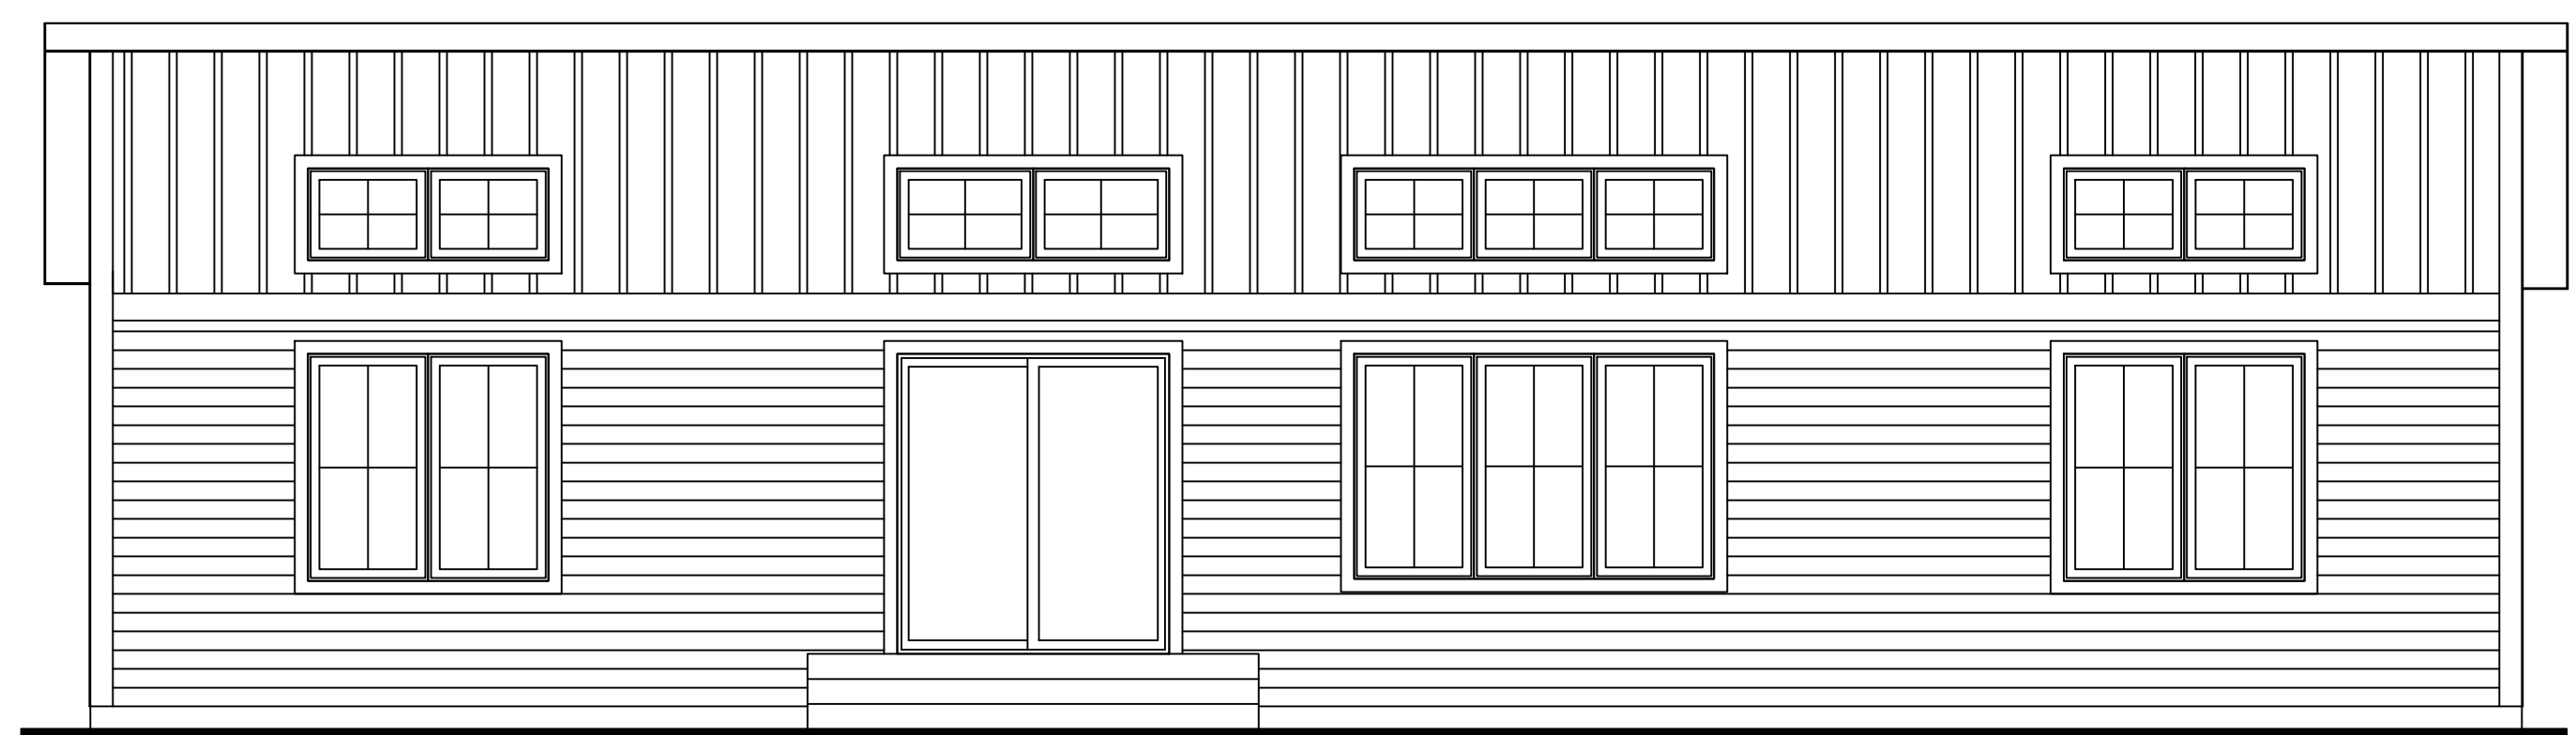

 **FRONT ELEVATION**
 1/4"=1'-0"

NO.	DESCRIPTION	DATE
REVISIONS		


PROJECT TITLE:
DYNAMIC HOMES
 QUARTERLY PLAN
 Q9460

MODEL NO.
2RM2854

UNIT LETTERS

HOUSE NO.

STATE APPROVAL NO.

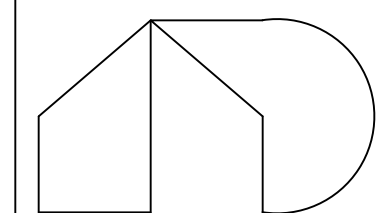

DYNAMIC HOMES LLC

525 ROOSEVELT
 DETROIT LAKES
 56502

P.O. BOX 1137
 MINNESOTA
 (218) 847-2611

PLANT DATE:

SHEET TITLE:
 FRONT ELEVATION

DRAWN BY
 DLA

DATE
 2-14-23

SHEET

OF

-NOTE-
 HOUSE WILL BE BUILT
 ACCORDING TO THIS PLAN.
 HOMEOWNER(s): _____ DATE: _____
 DEALER: _____ DATE: _____

****THIS IS A 3 BOX HOME SEE CROSS SECTION****