
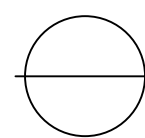


FLOOR PLAN

1/4"=1'-0" (DIMENSIONS FRAMING TO FRAMING)

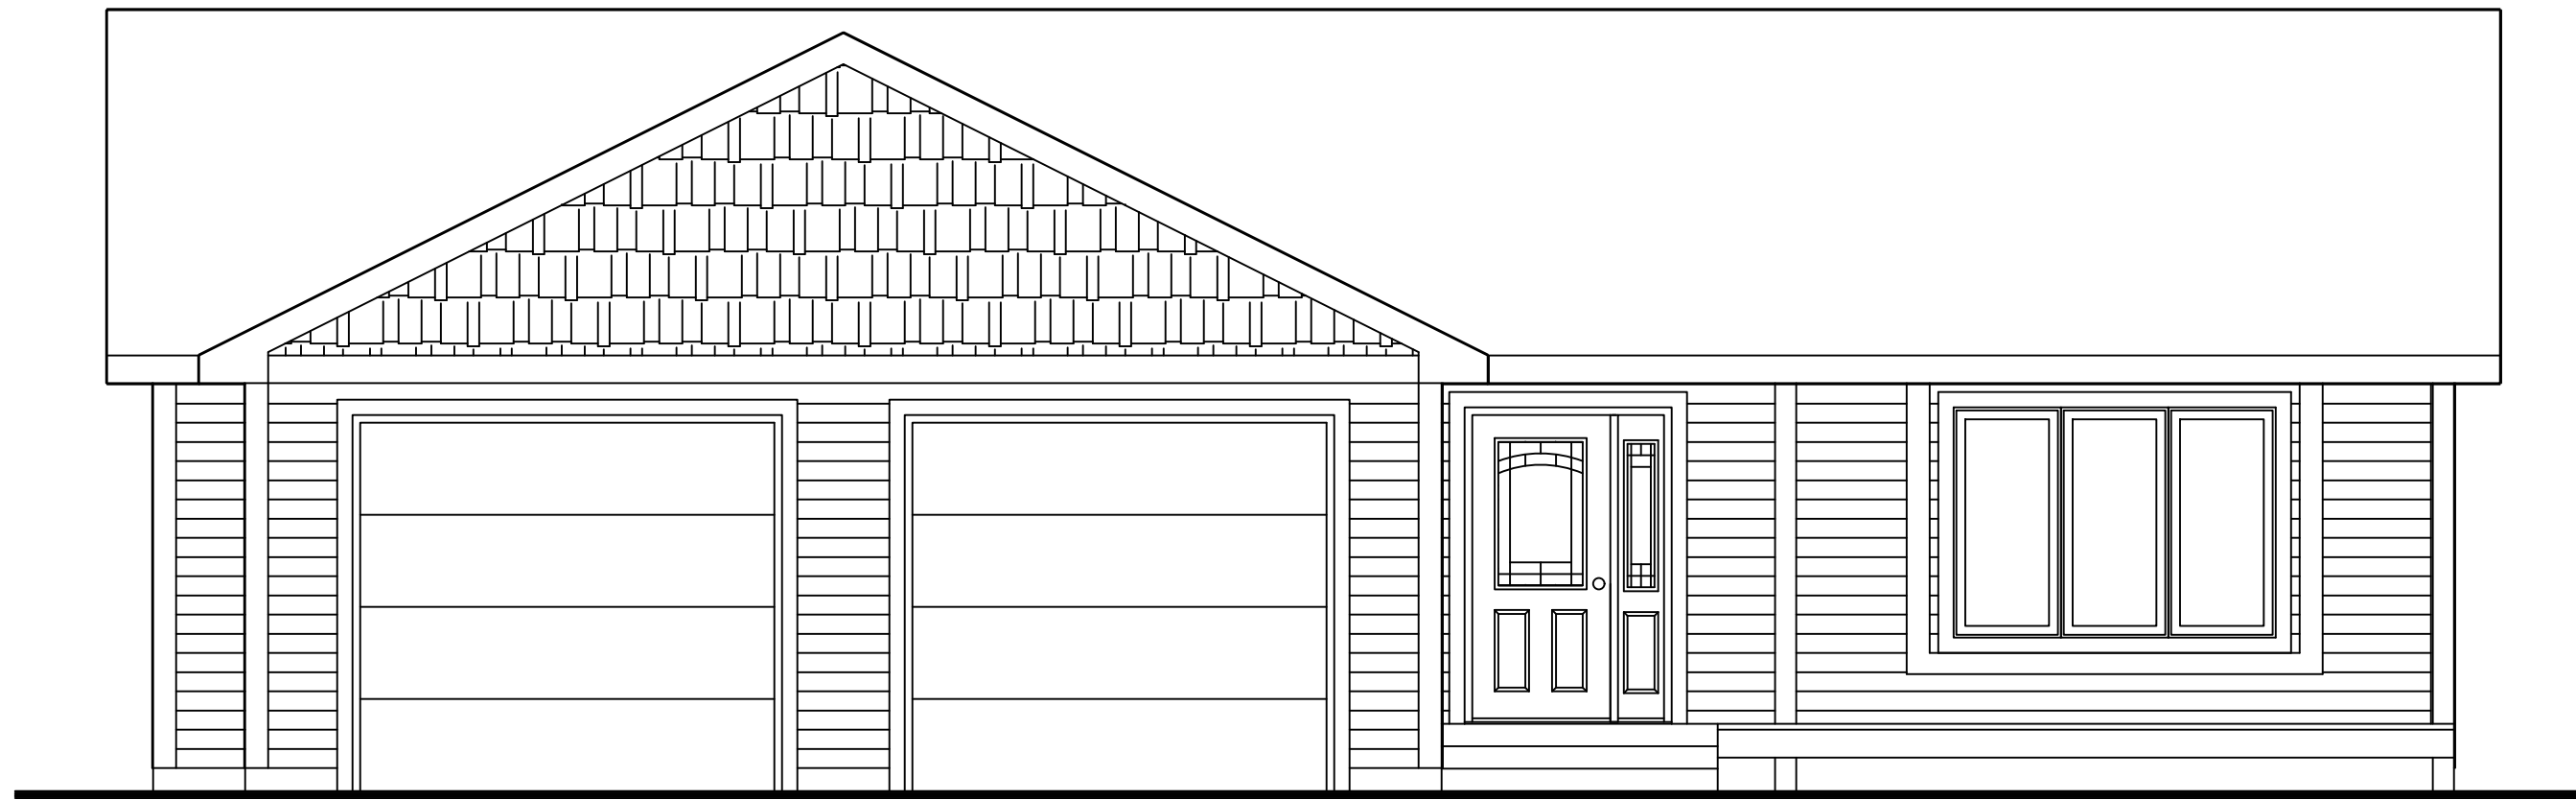

FRONT ELEVATION

1/4"=1'-0"