


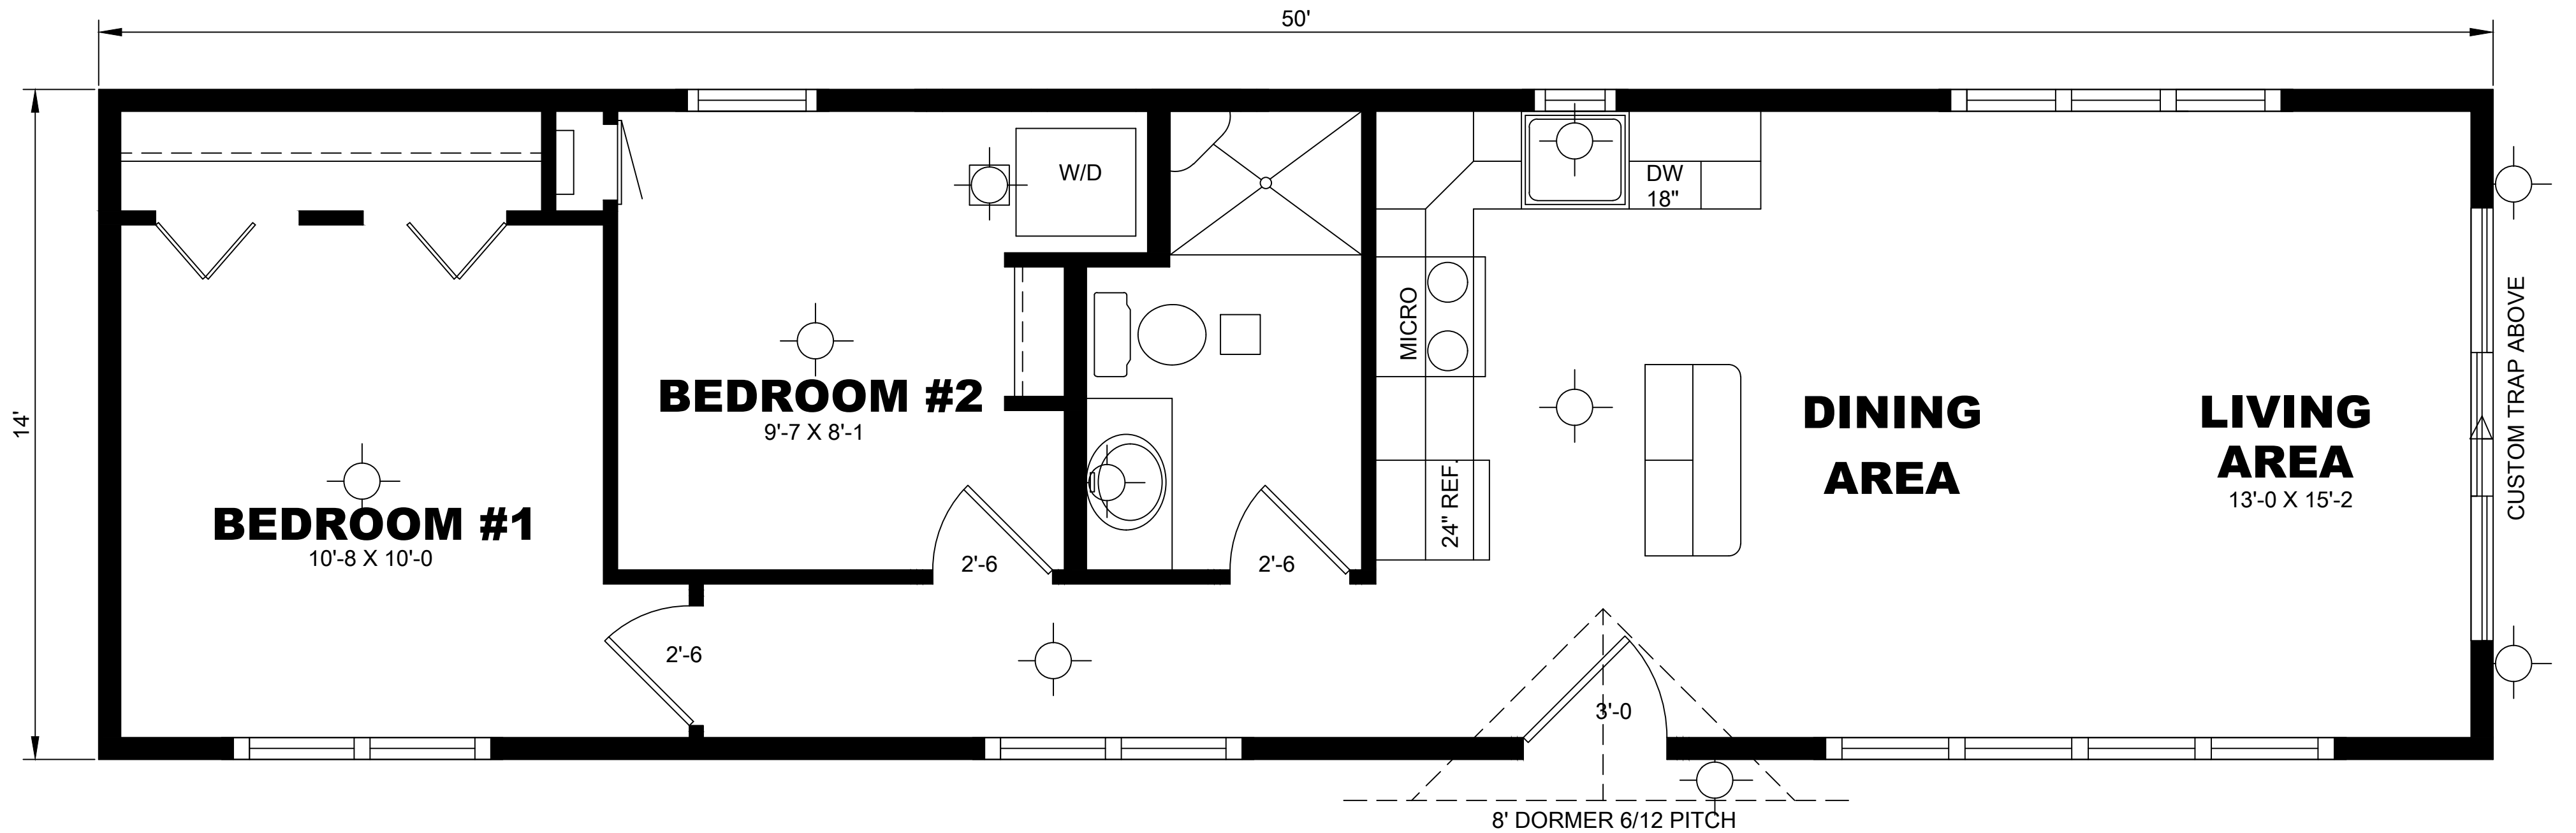

FLOOR PLAN

1/4"=1'-0" (DIMENSIONS FRAMING TO FRAMING)